


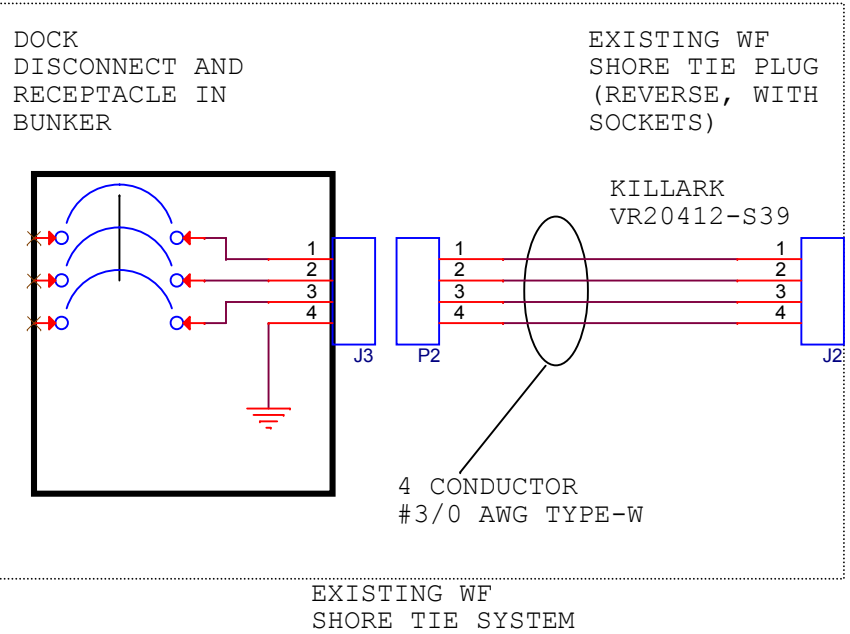

NEW RC SHORE TIE CONNECTOR
(REVERSE, WITH SOCKETS)


KILLARK
VPR204113-S39

.1 ohms fer 1000
100' = .01 ohms
200A x .01 = 2 volts per phase

4 CONDUCTOR #1/0
AWG TYPE-W

NEW RC SHORE TIE
RECEPTACLE (REVERSE,
WITH PINS)


KILLARK
VP204513-S39

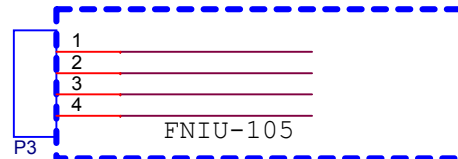

PART OF STARBOARD UTILITY BOX

KILLARK
VR20412-S39

NEW RC SHORE TIE PLUG
(REVERSE, WITH SOCKETS)

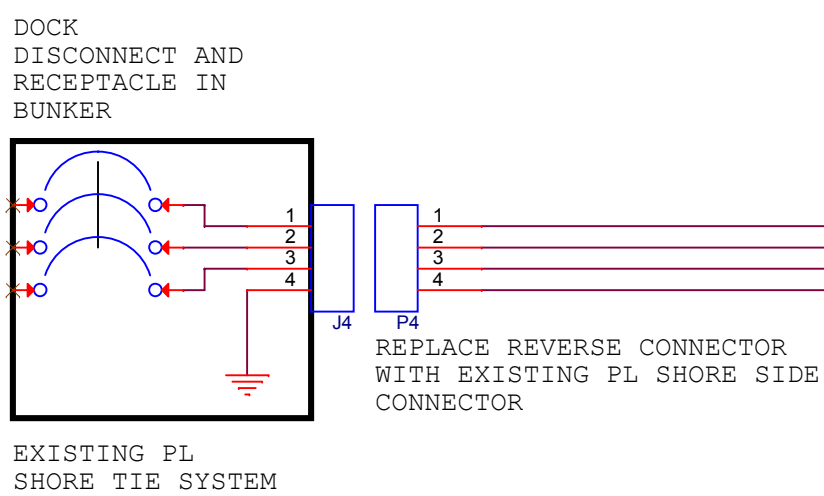

BILL OF MATERIALS

P1,	KILLARK VPR204113-S39
J1,	KILLARK VR20413-S39
P3,	KILLARK VP204513-S39
100' TYPE-W 4 COND, #1/0 AWG	

DRAFT 2/17/2012

Title		
RC SHORE TIE		
Size B	Document Number <Doc>	Rev -
Date:	Friday, February 17, 2012	Sheet 1 of 1