

HAN ECO CONNECTOR


A	1 pin	GND
B	RJ-45	SHIP
C	RJ-45	AUV
D	RJ-45	VIDEO
E	RJ-45	5 telex
F	RJ-45	4 phone
G	RJ-45	SPARE

ROV/AUV VAN

HAN ECO CONNECTOR

A	1 pin	GND
B	RJ-45	SHIP
C	RJ-45	SPARE
D	RJ-45	VIDEO
E	RJ-45	5 telex
F	RJ-45	4 phone
G	RJ-45	4 uctd 4 uctd

SCIENCE VAN

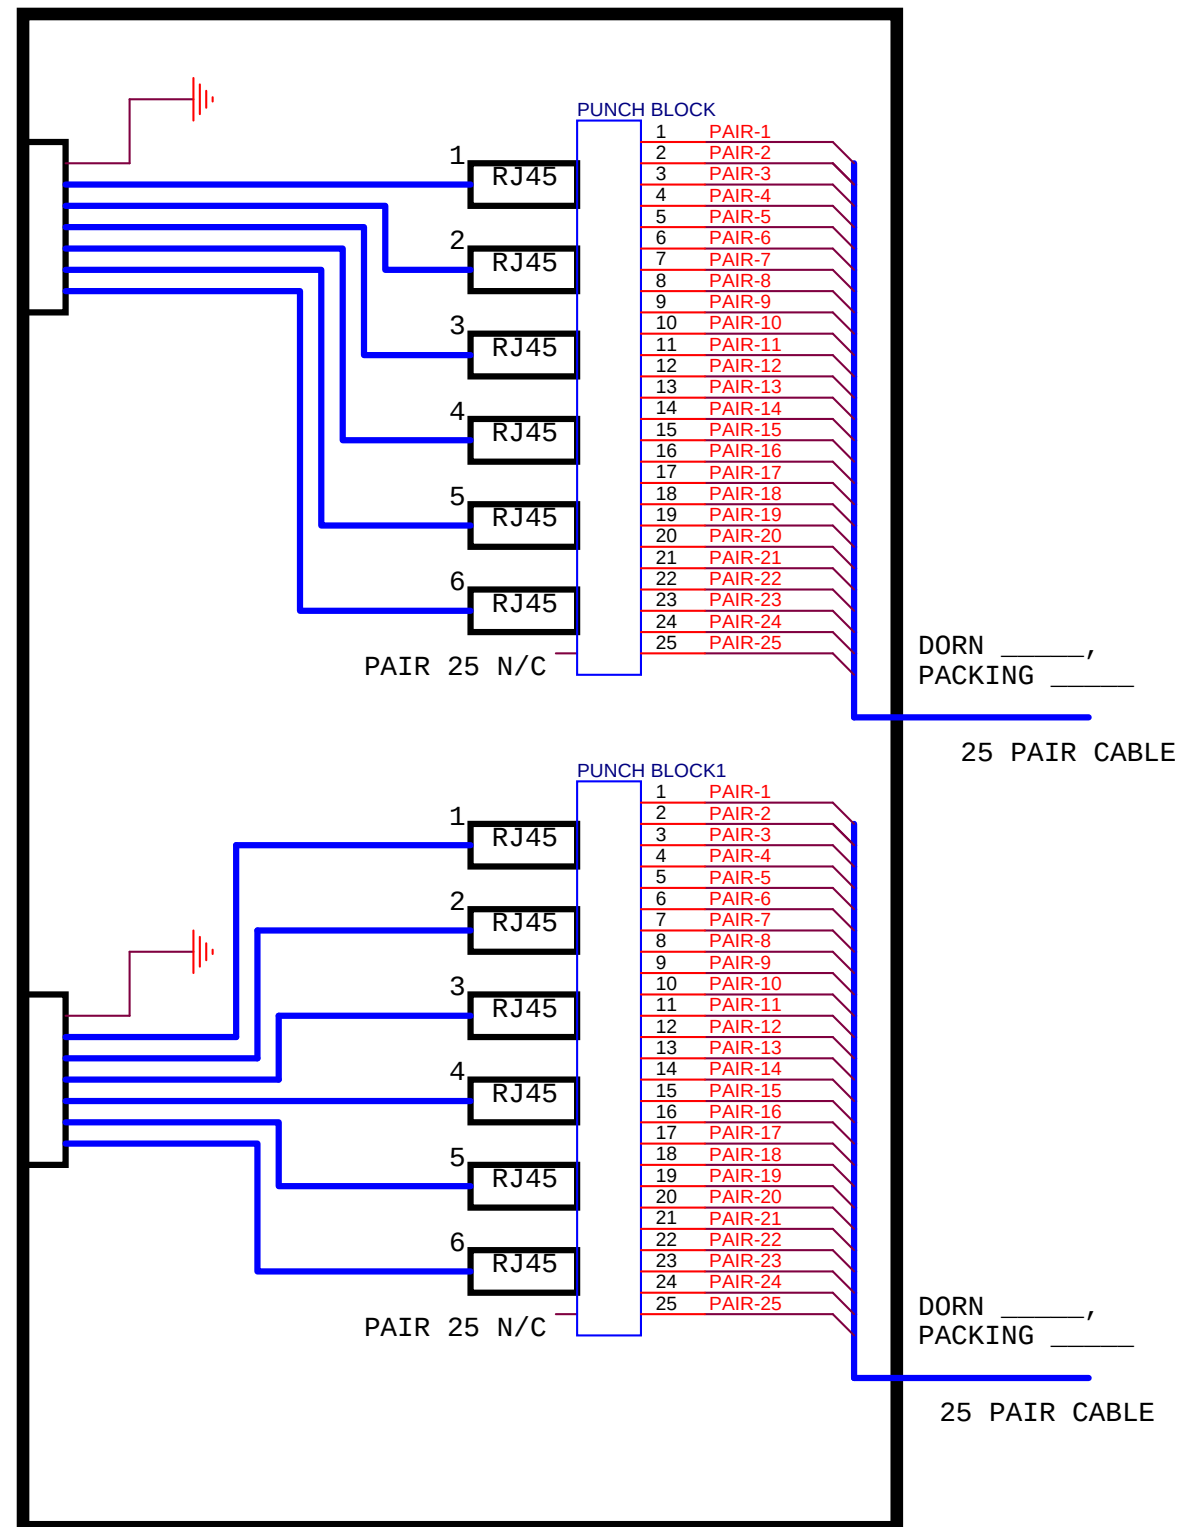

JB-2 VAN SIGNALS
HOFFMAN 12X12X6 SS JB WITH PANEL OF EQUAL

BILL OF MATERIAL

- 10 EACH, NYLON STUFFING TUBE SIZE-1, BULKHEAD MOUNT
- 10 EACH, STUFFING TUBE PACKING SIZE 1A
- 10 EACH, STUFFING TUBE PACKING SIZE 1C
- 1 EACH, HOFFMAN CORRSION INHIBITOR

DRAFT 3/20/2012

Title		
VAN SIGNALS JB-2		
Size B	Document Number <Doc>	Rev -
Date:	Tuesday, March 20, 2012	Sheet 1 of 1