
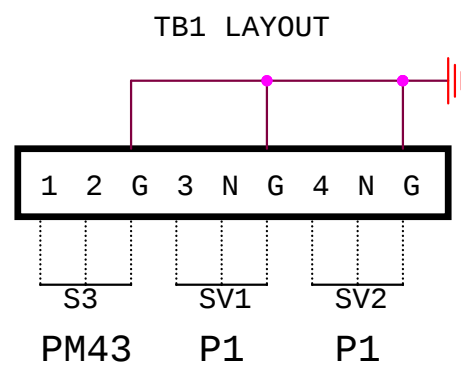
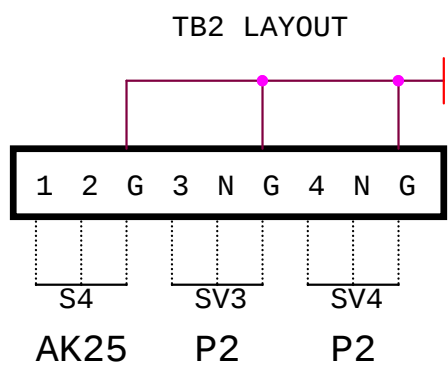
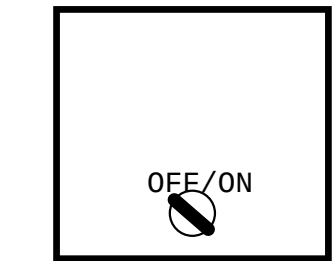
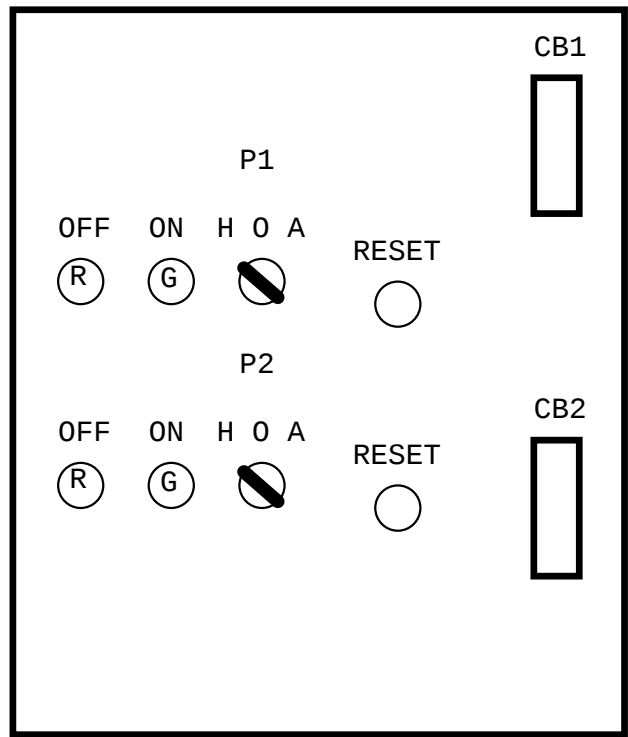


REVISIONS		
	INITIAL RELEASE	5/24/2012

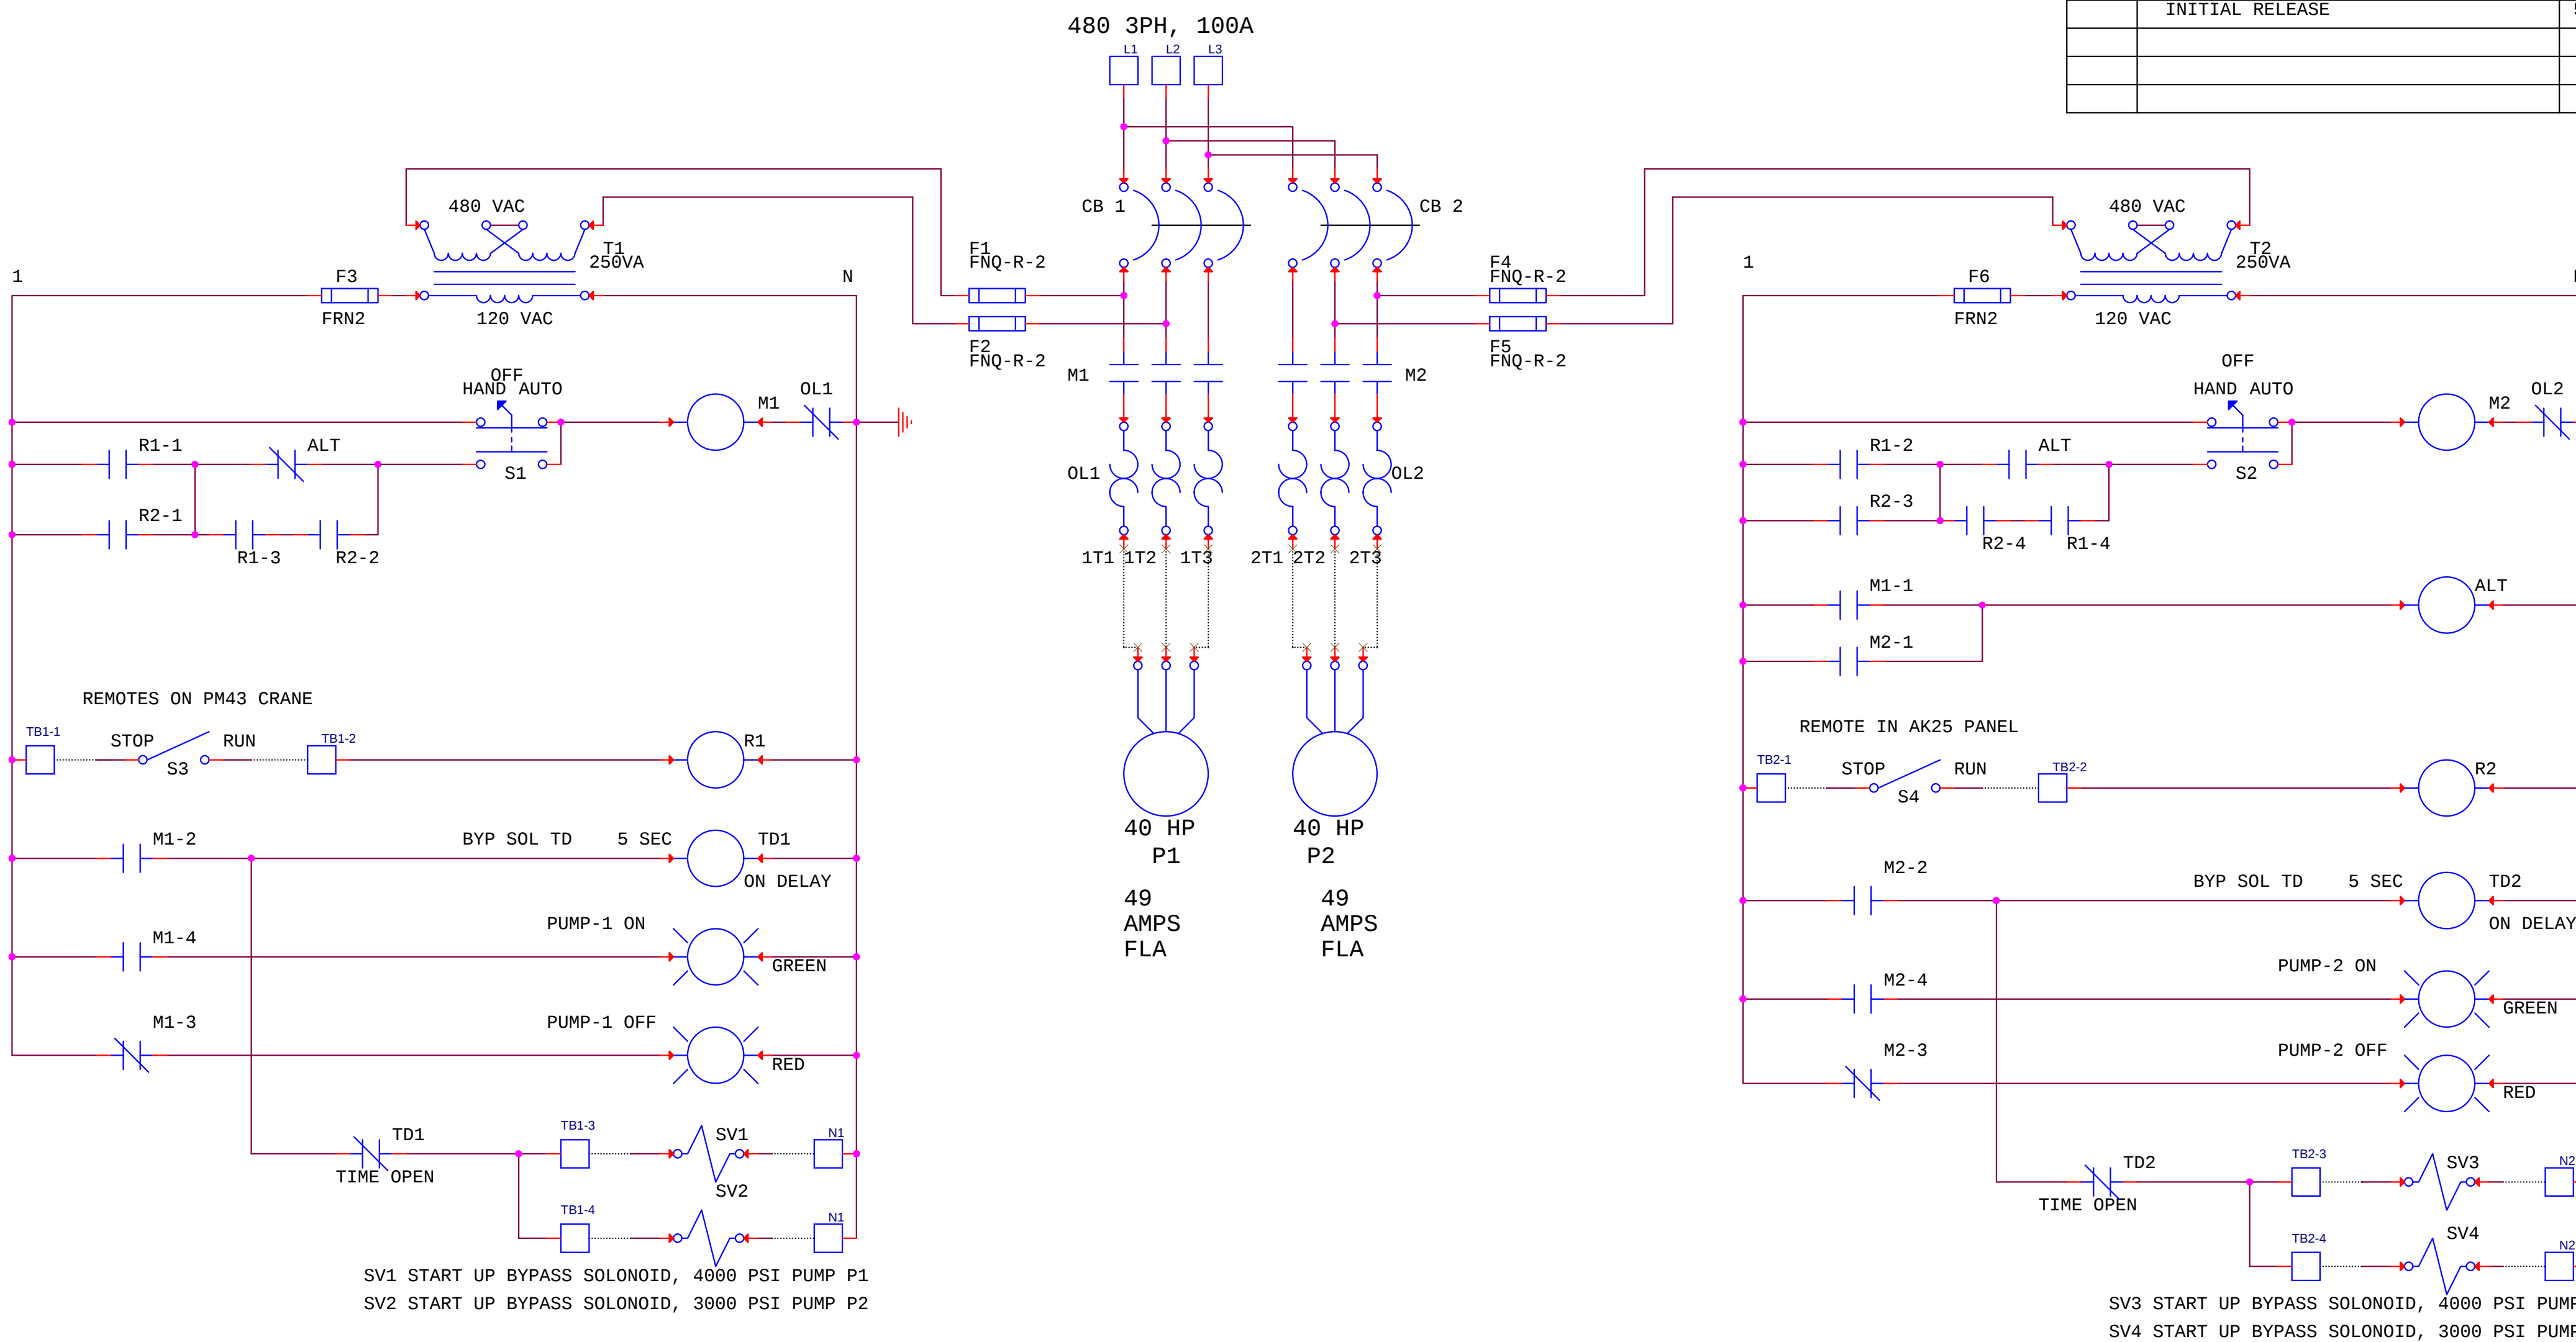

NOTES:

1 SEE HPU ARRANGEMENT DIAGRAM FOR HUP PARTS LOCATIONS		DRAWN C OKUDA 5/15/2012	Title HYDRAULIC SYSTEM DUPLEX PUMP PANEL	
CHECKED		Size C	Document Number 10020854	Rev -
Date: Thursday, May 24, 2012		Sheet 1 of 1		

DRAFT 5/24/2012