


REVISIONS		
	INITIAL RELEASE	5/21/2012

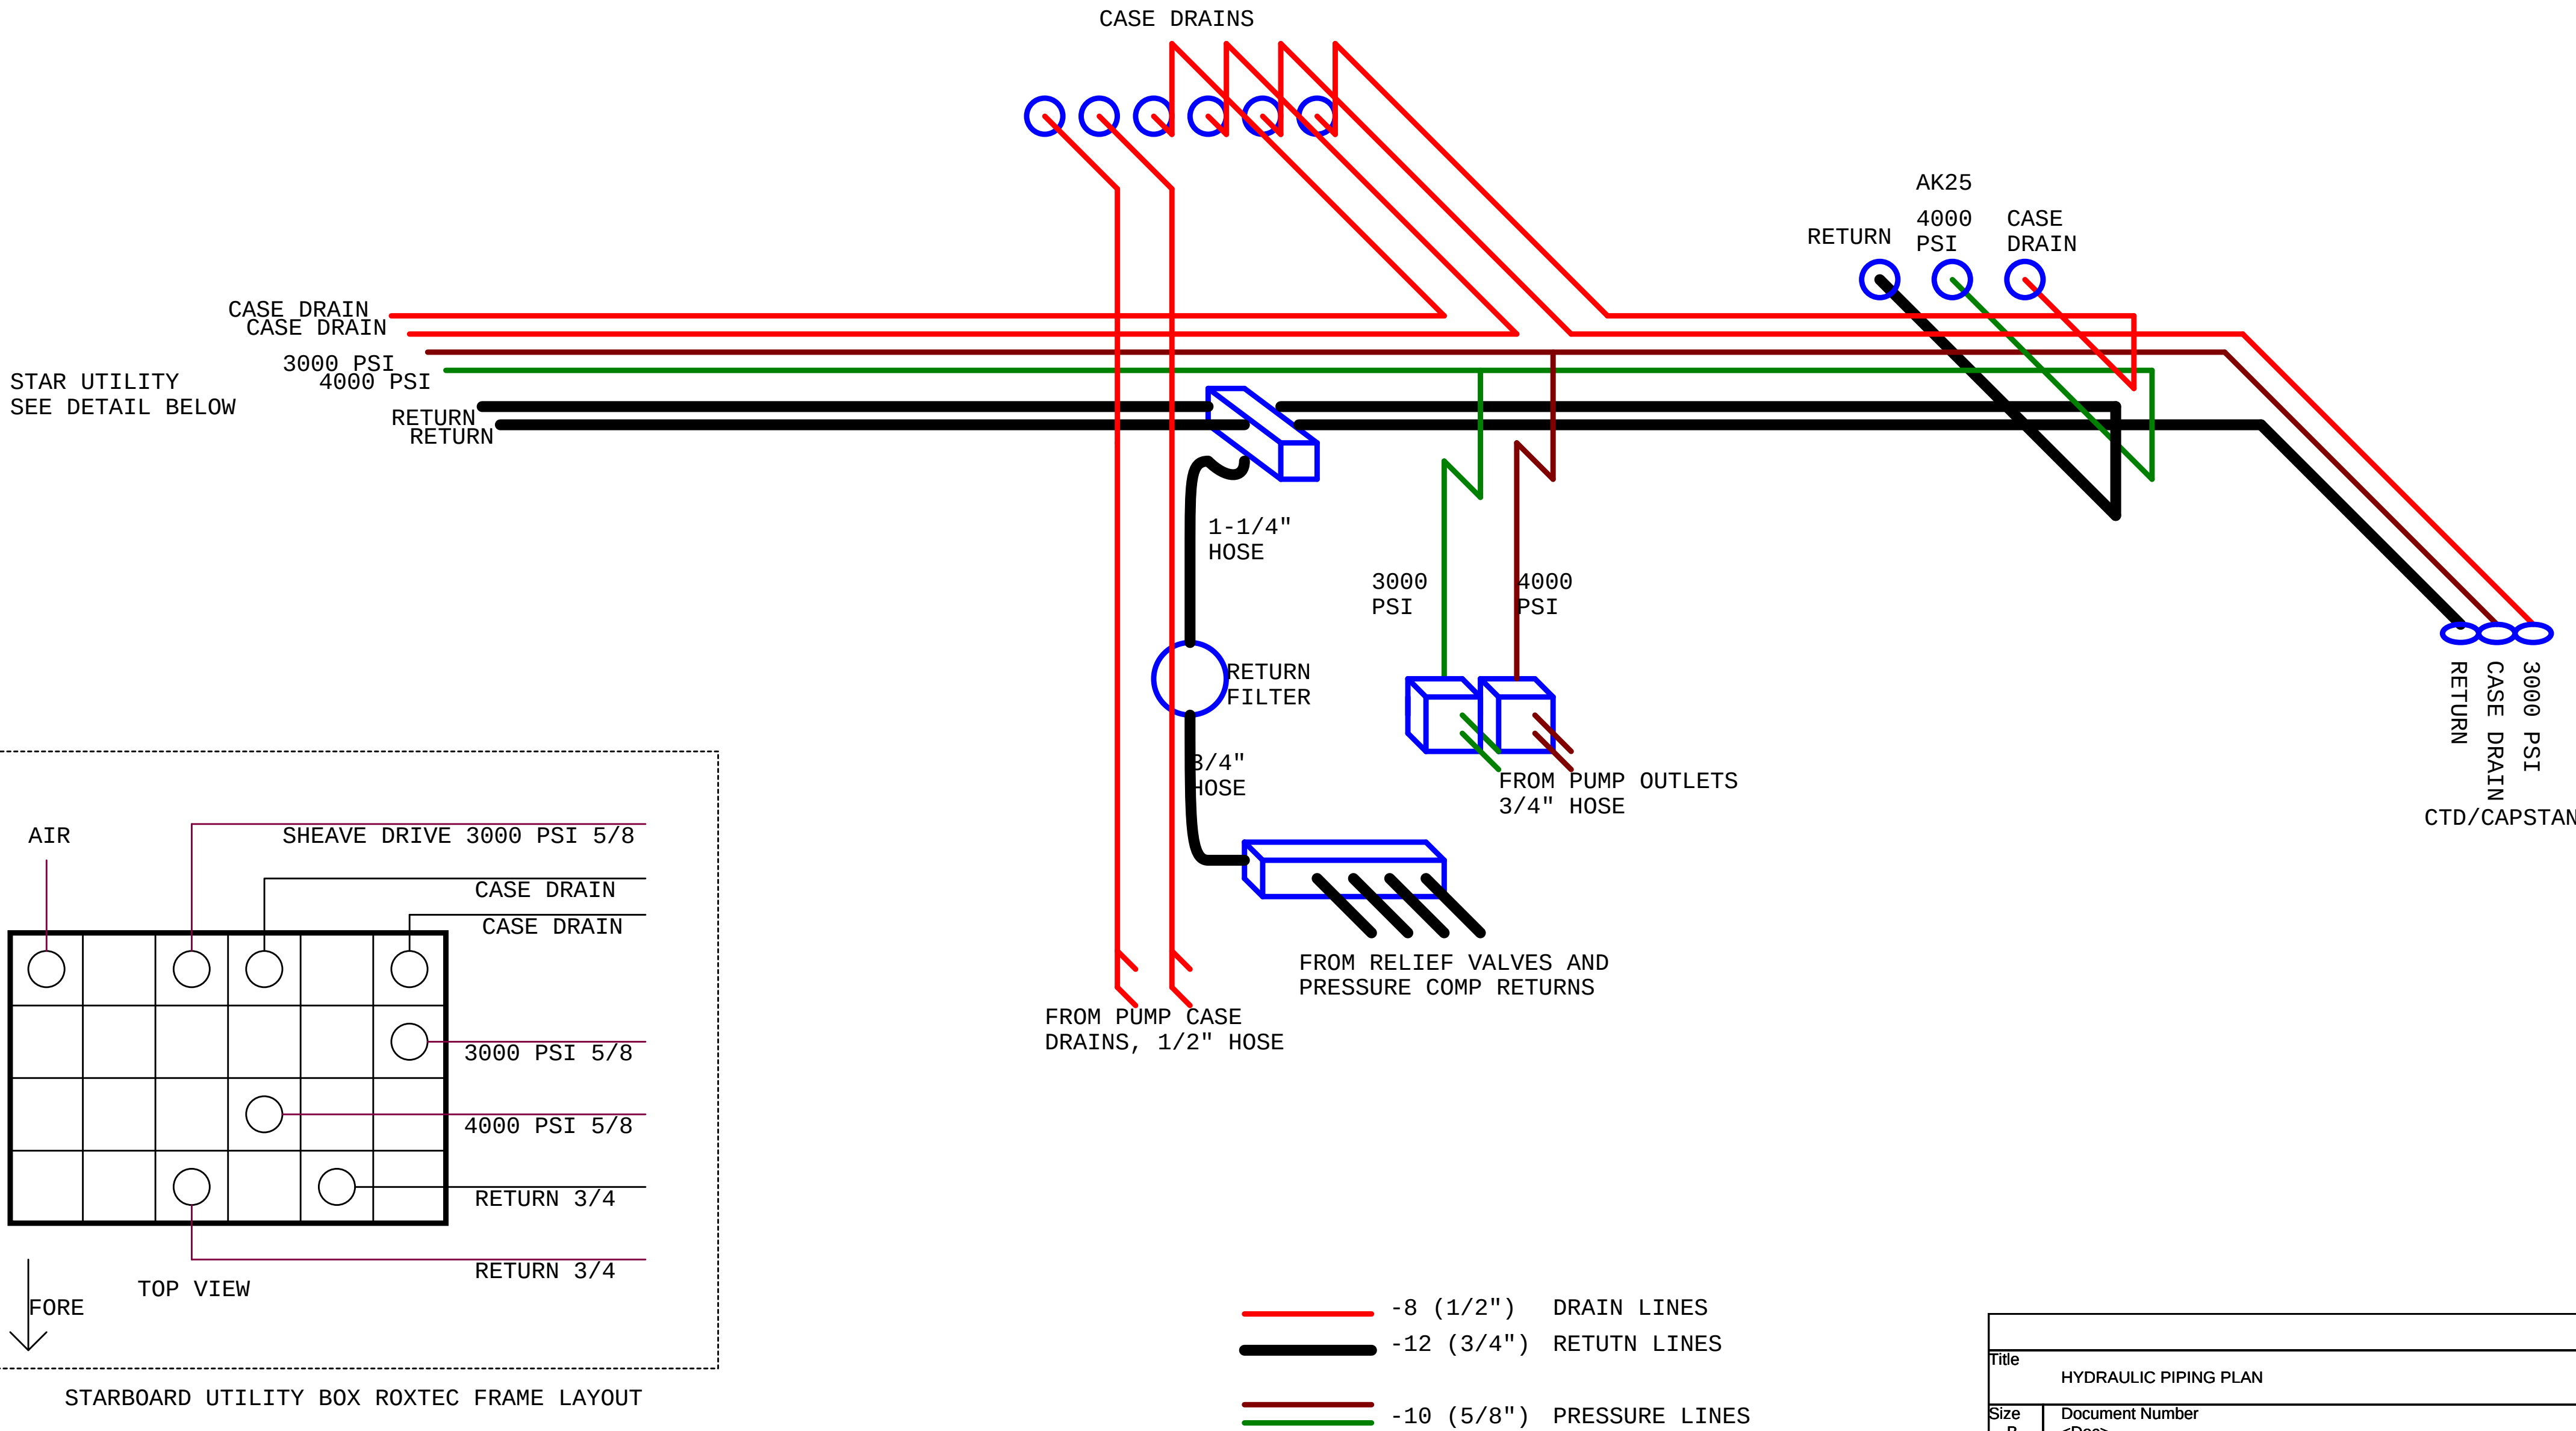

Title		
HYDRAULIC PIPING PLAN		
Size B	Document Number <Doc>	Rev -
Date:	Monday, May 21, 2012	Sheet 1 of 1