


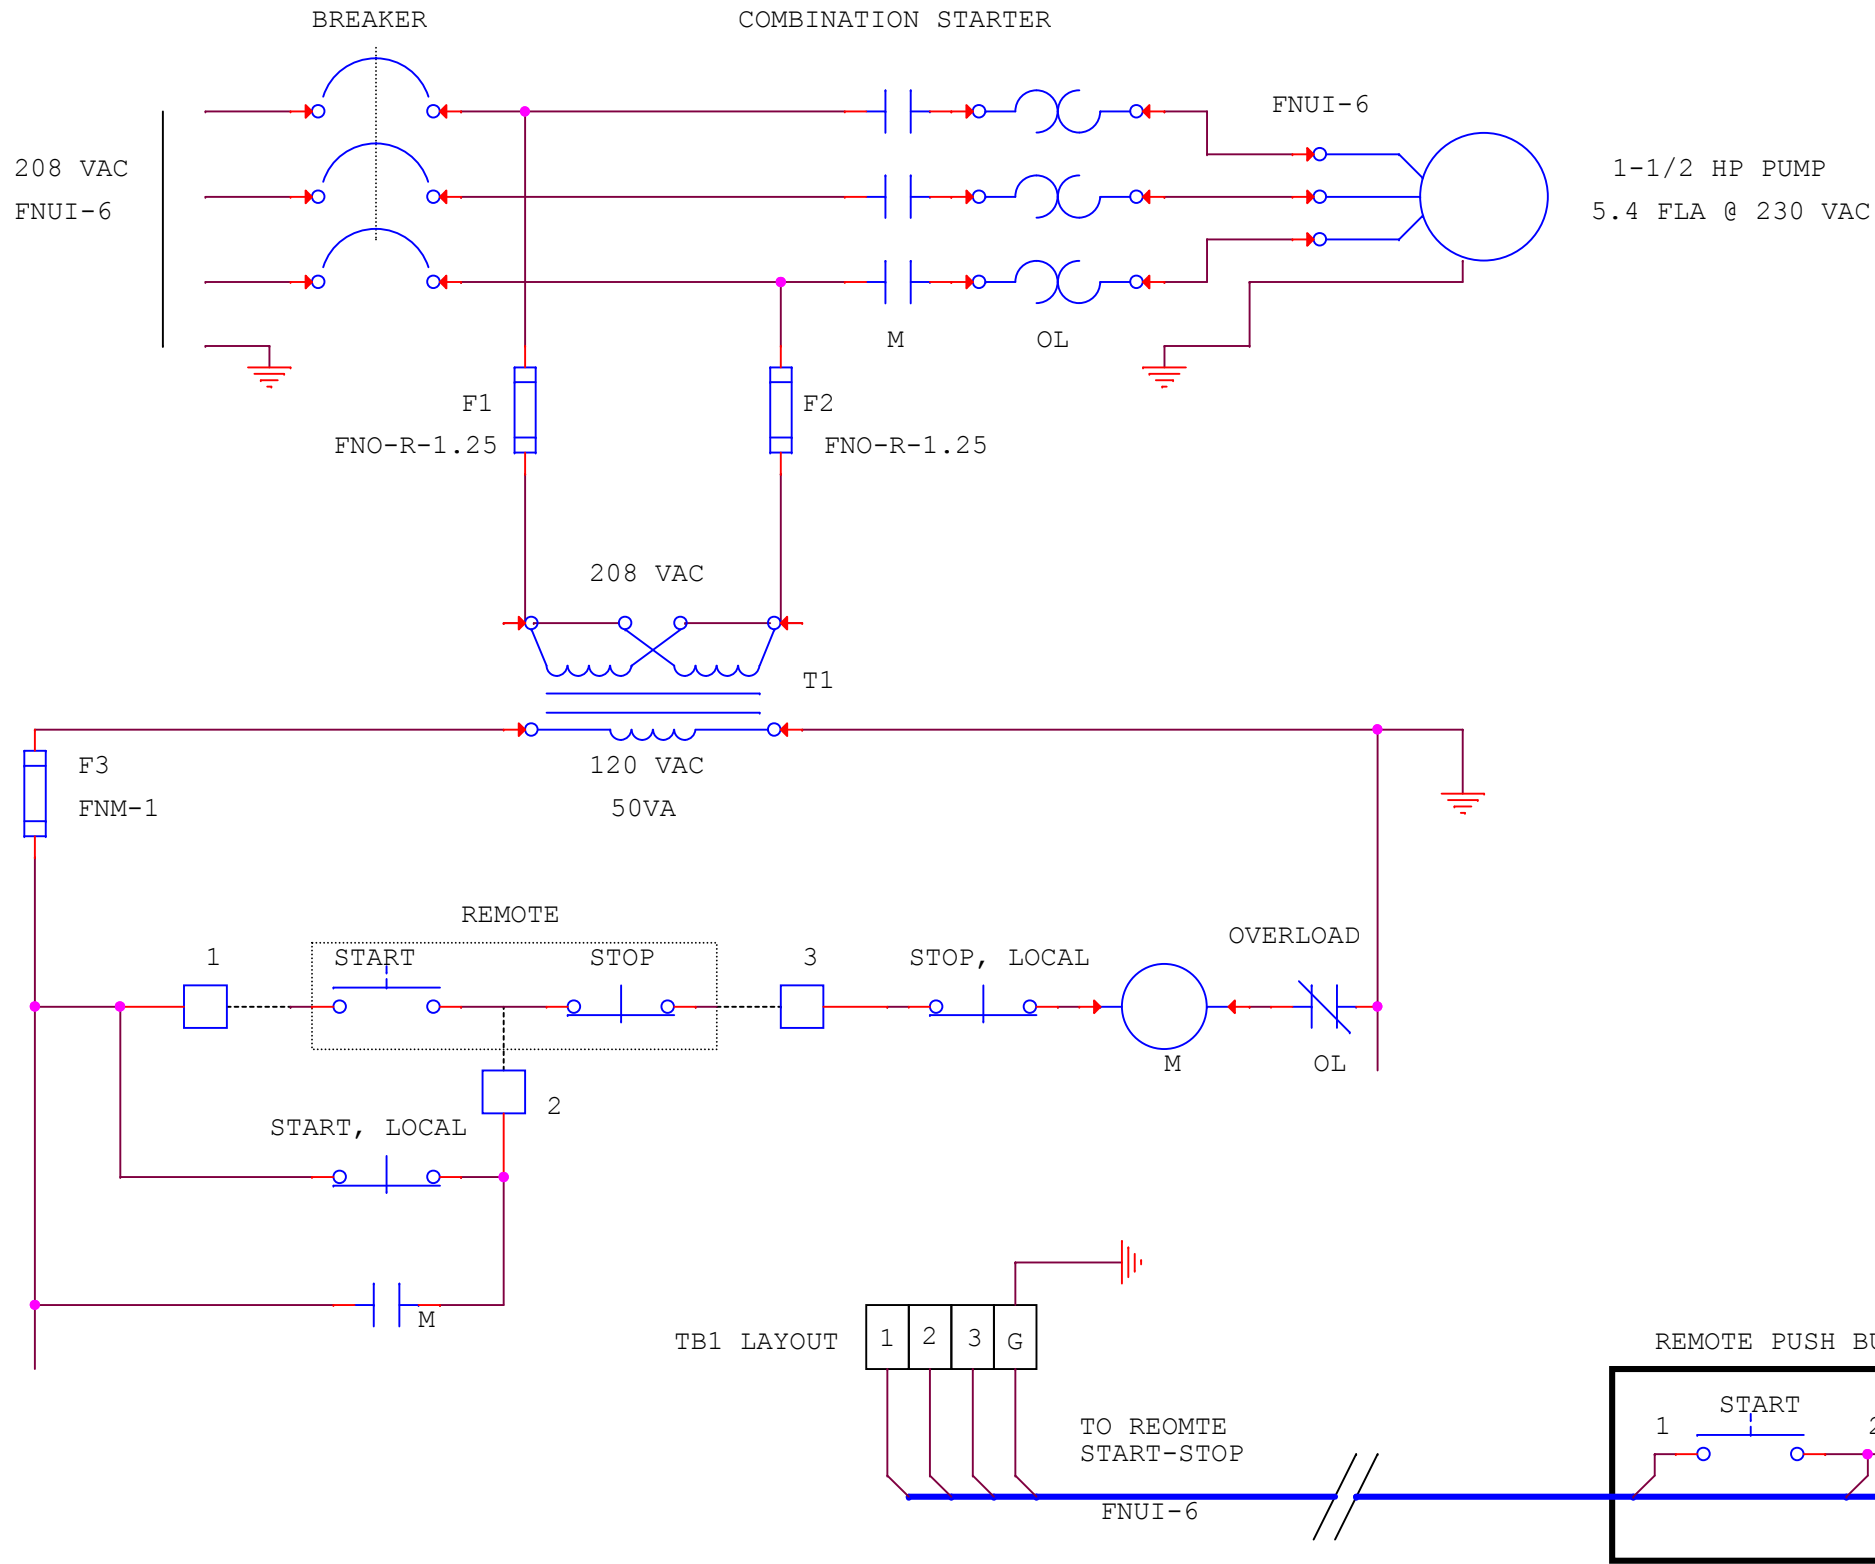

REVISIONS		
	INITIAL RELEASE	5/17/2012

BILL OF MATERIALS

COMBINATION STARTER NMEA SIZE-0, SS NMEA 4X

CONTROL STATION, START-STOP, SS NMEA 4X, 9001KYSK201

NOTES:

1 REMOTE PB STATION MOUNTED ON DECK	DRAWN C OKUDA 5/17/2012	Title SEAWATER SYSTEM DIAGRAM		
	CHECKED	Size B	Document Number <Doc>	Rev -
	Date: Thursday, May 17, 2012		Sheet 1 of 1	