


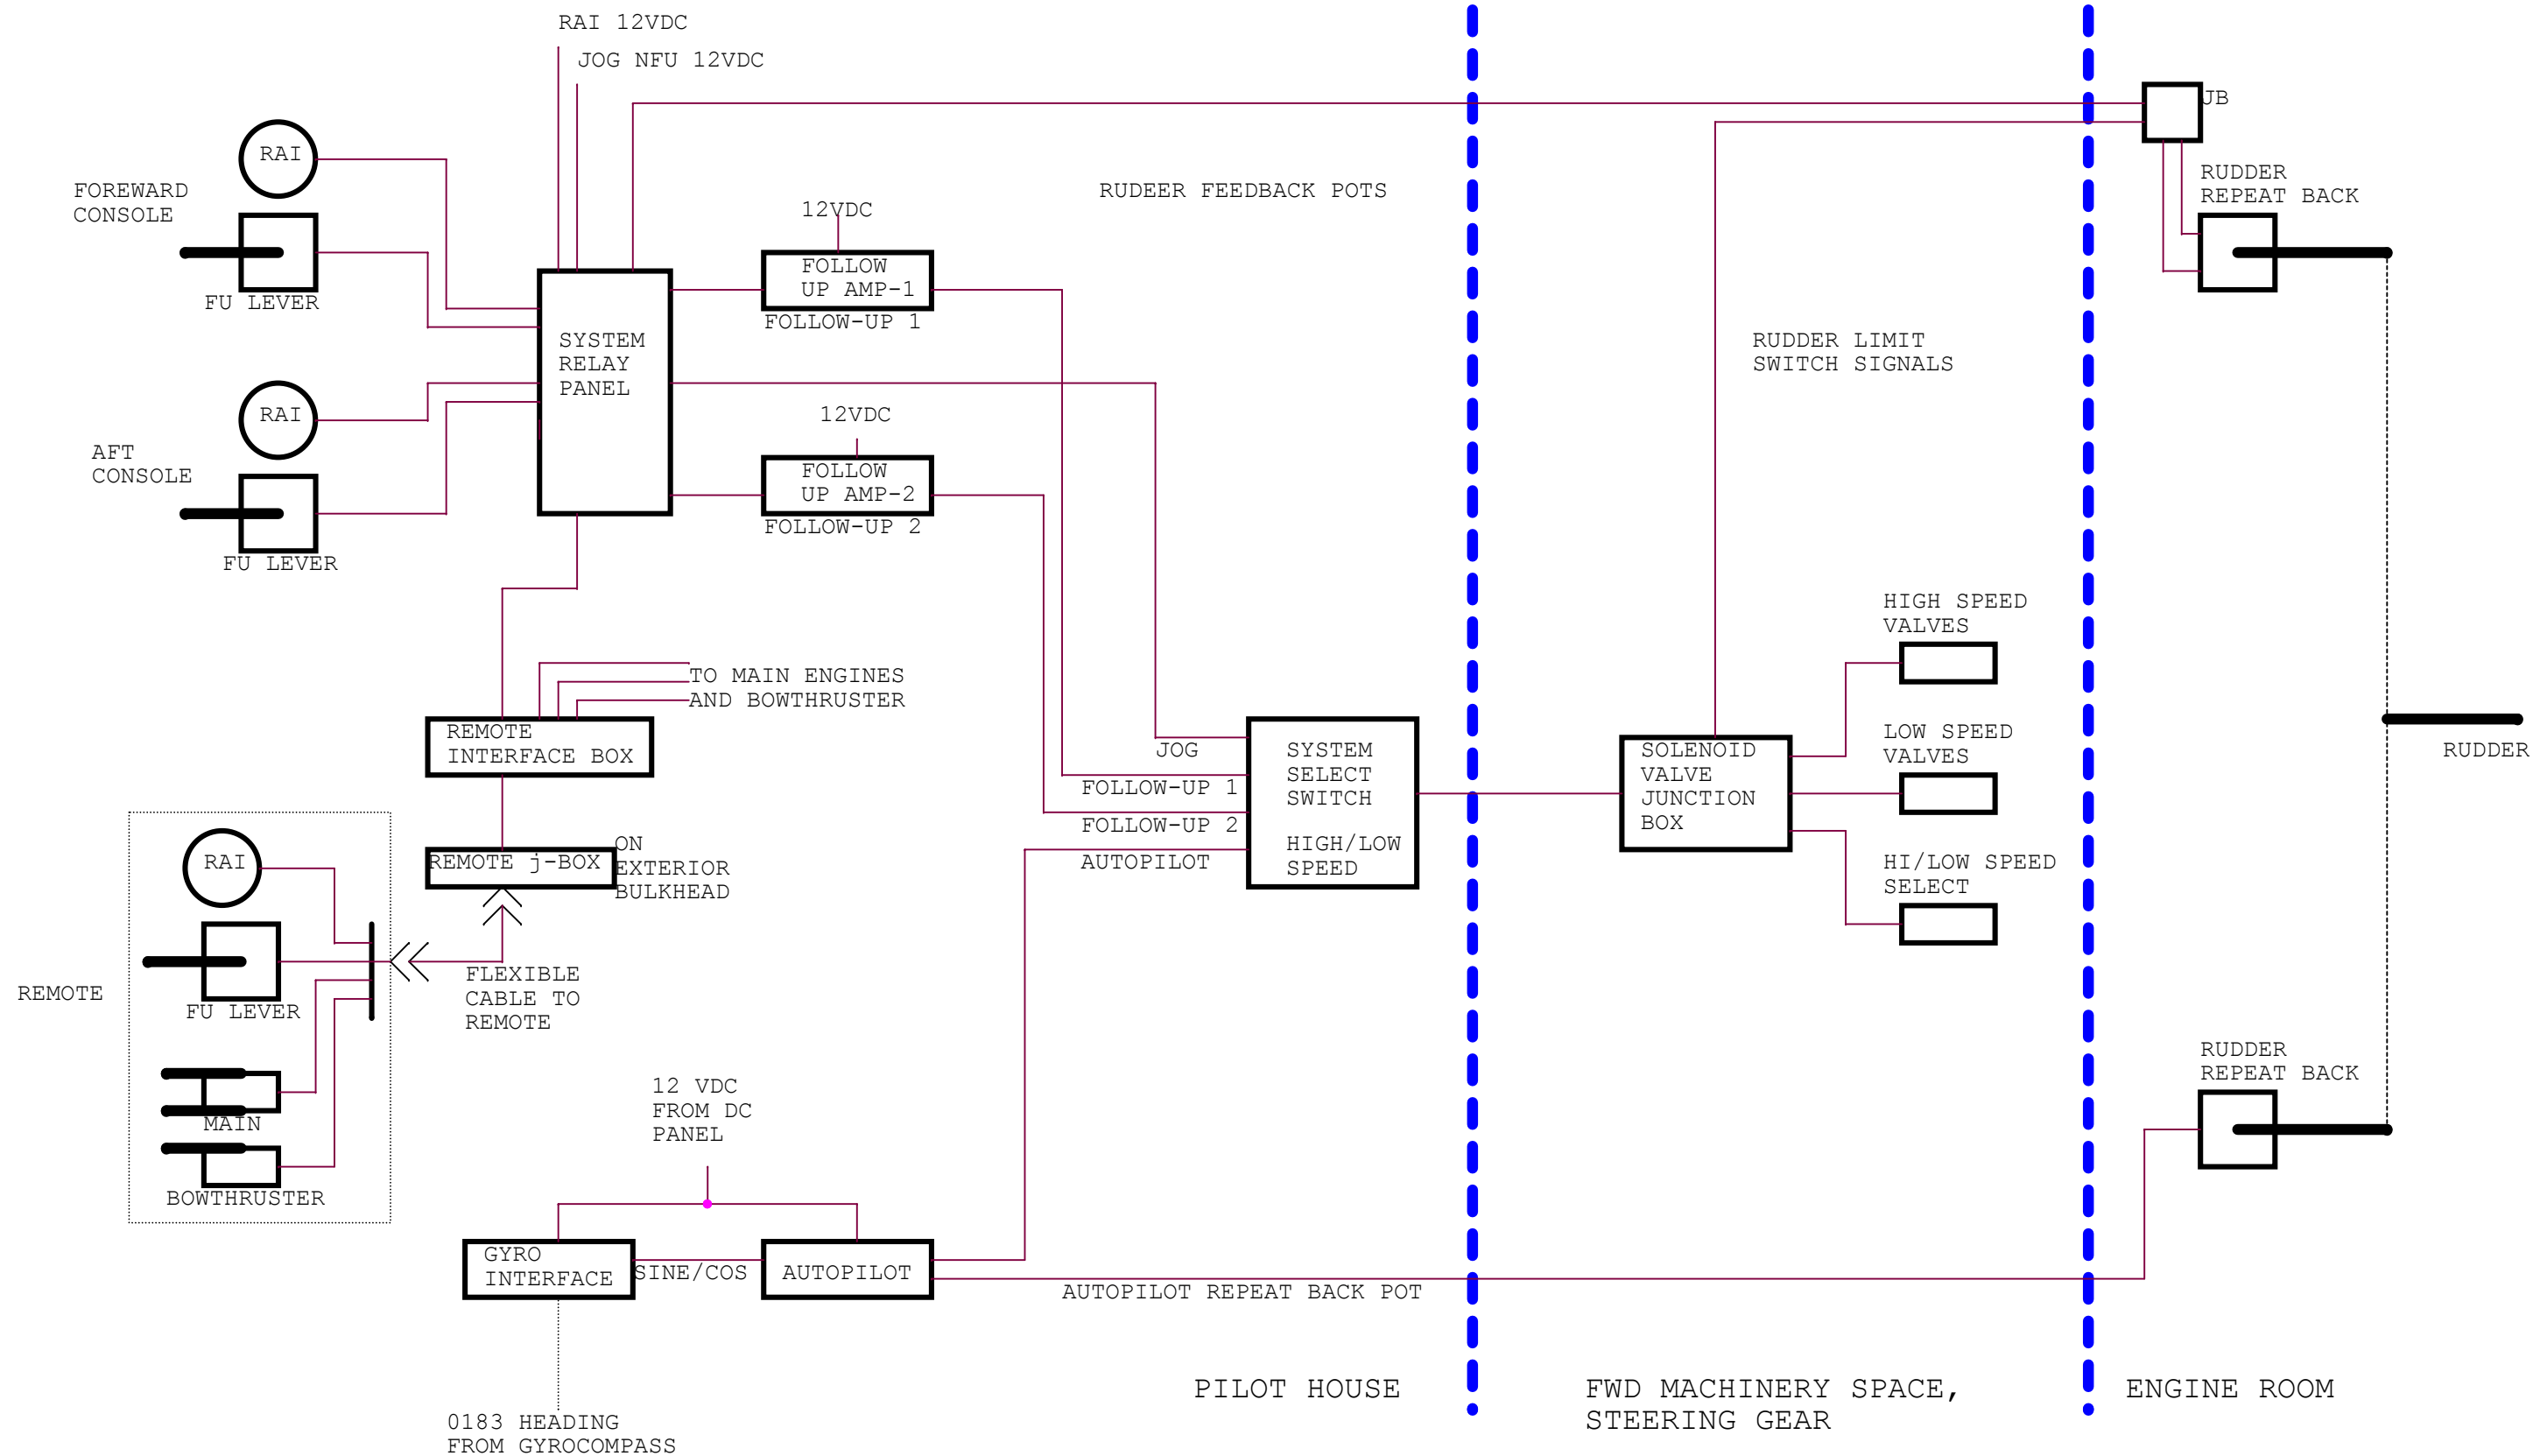

4/1/2013

R/V RACHEL CARSON		
Title RV RACHEL CARSON STEERING SYSTEM BLOCK DIAGRAM		
Size B	Document Number <Doc>	Rev -
Date:	Thursday, April 04, 2013	Sheet 1 of 10