


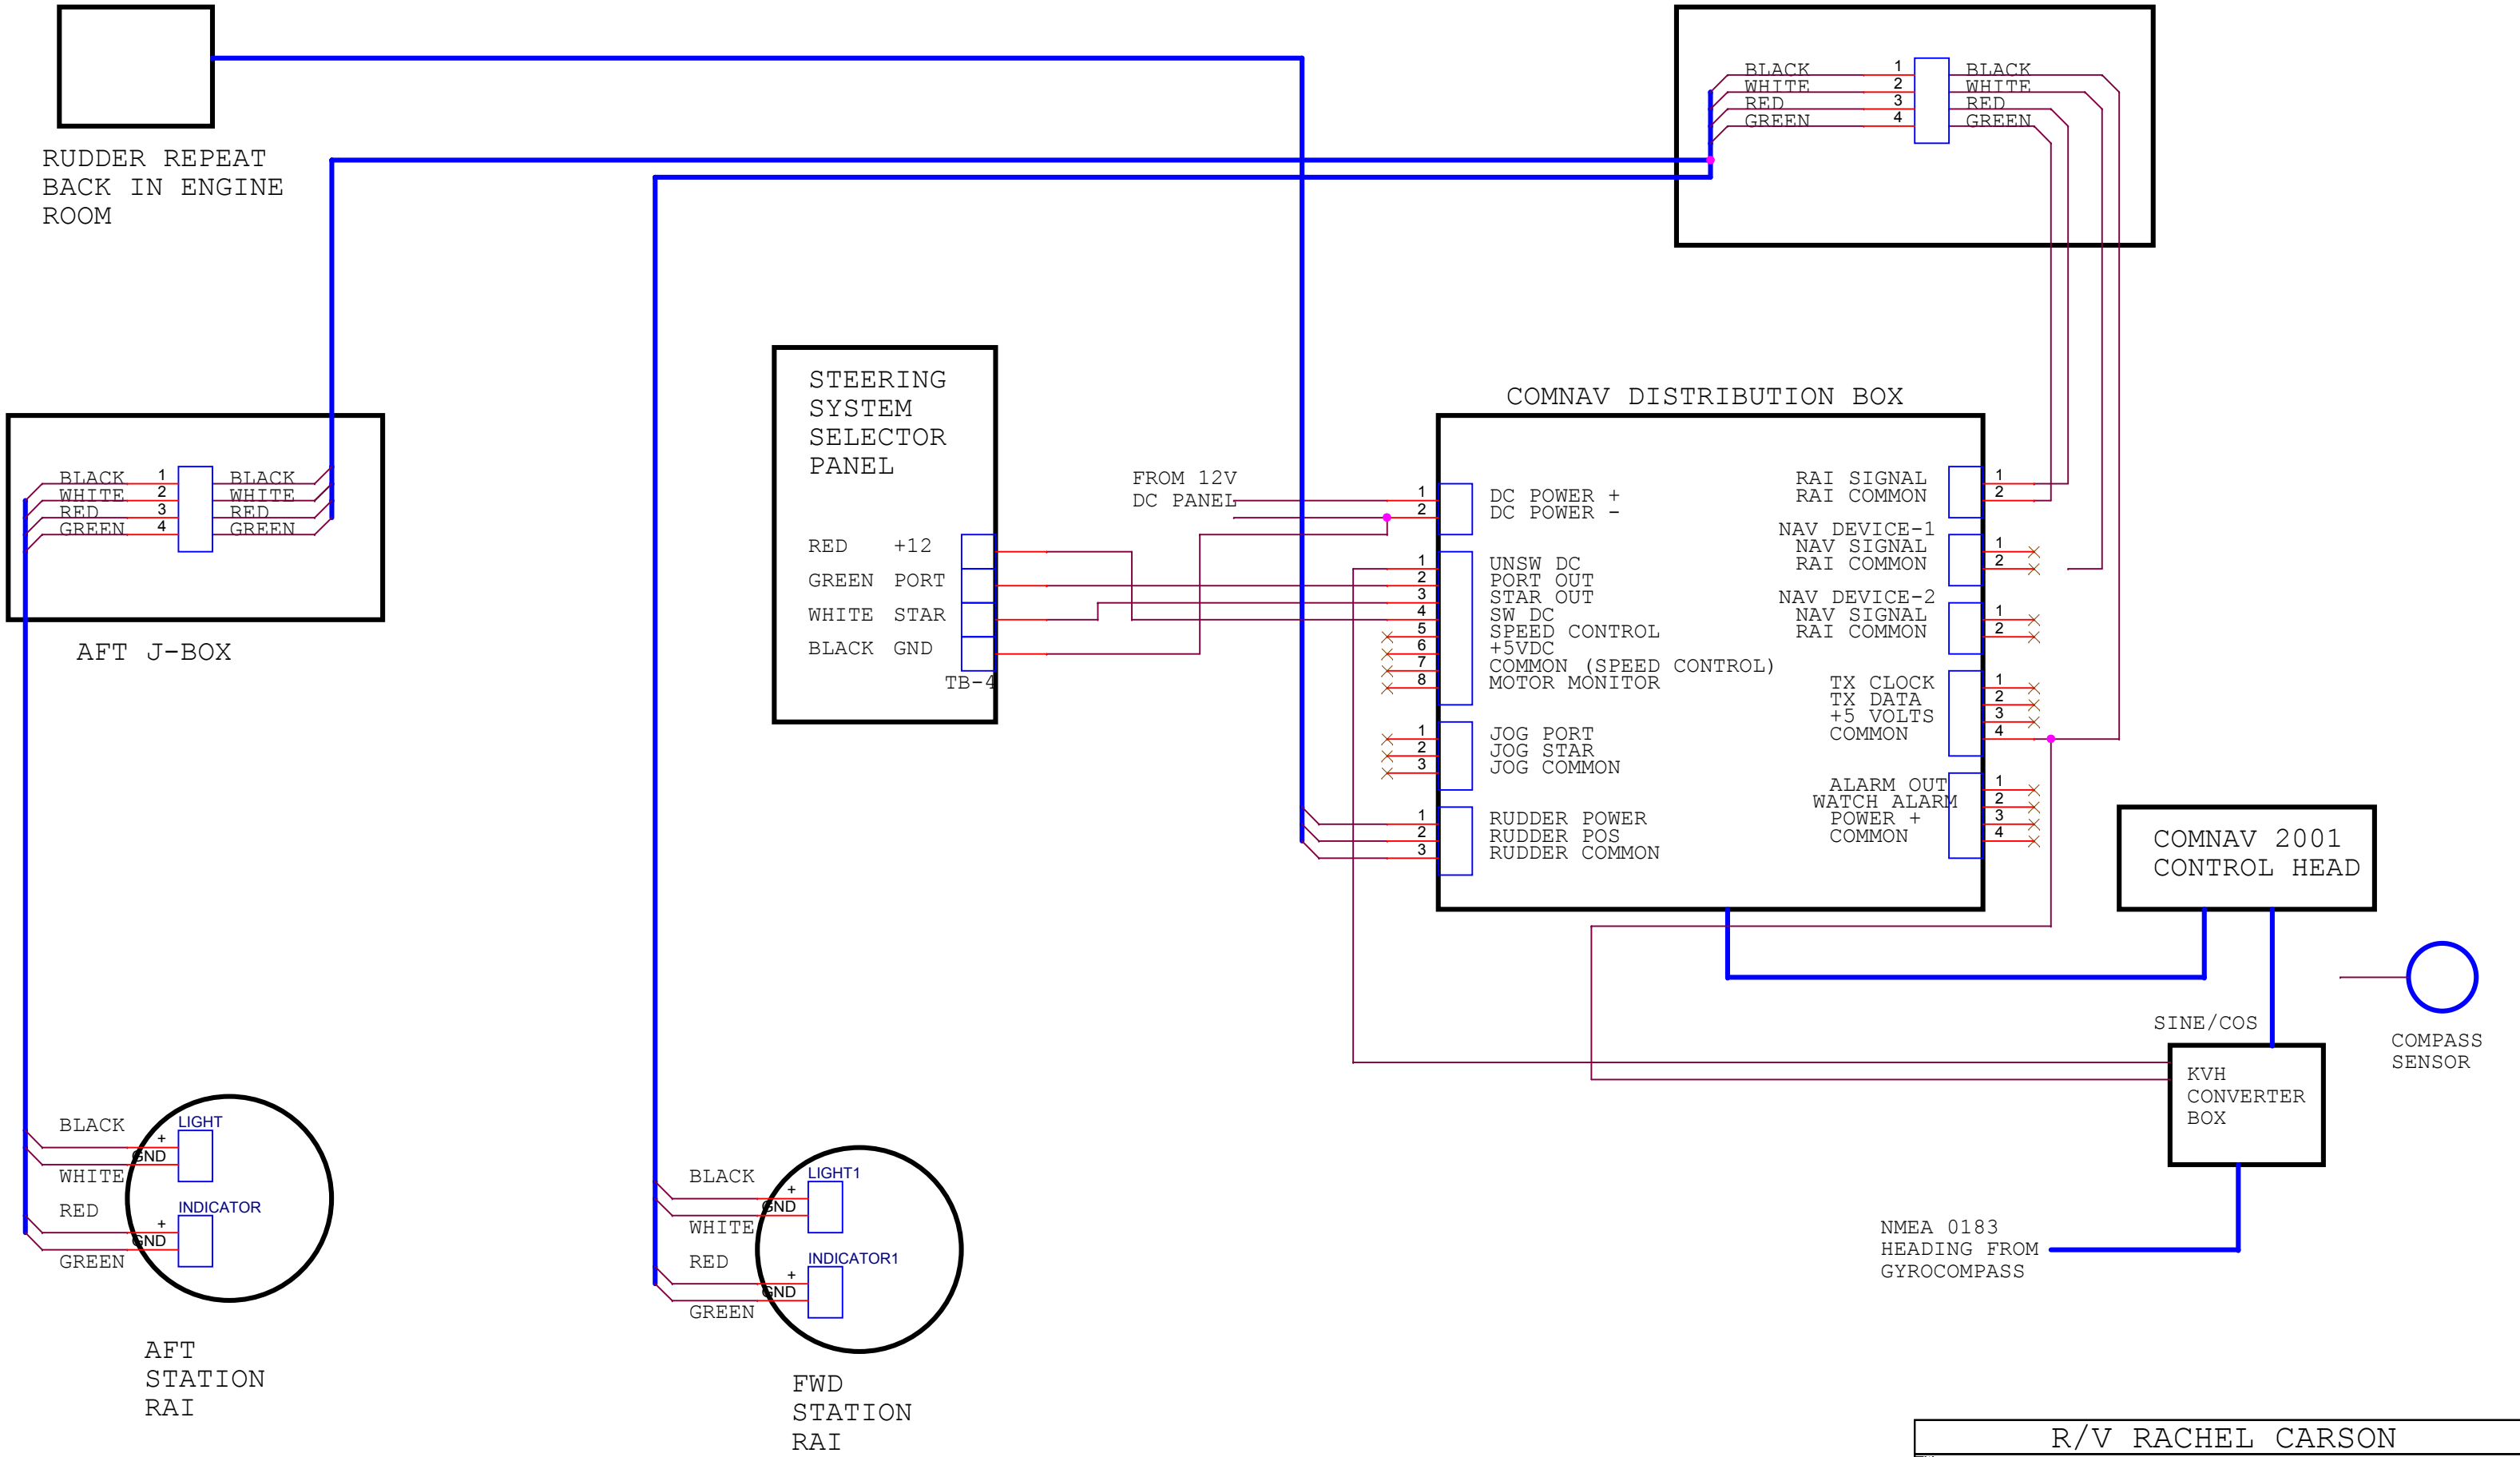

DRAFT 10/3/1012

| R/V RACHEL CARSON |                          |                |
|-------------------|--------------------------|----------------|
| <Title>           |                          |                |
| Size B            | Document Number <Doc>    | Rev -          |
| Date:             | Thursday, April 04, 2013 | Sheet 10 of 10 |