


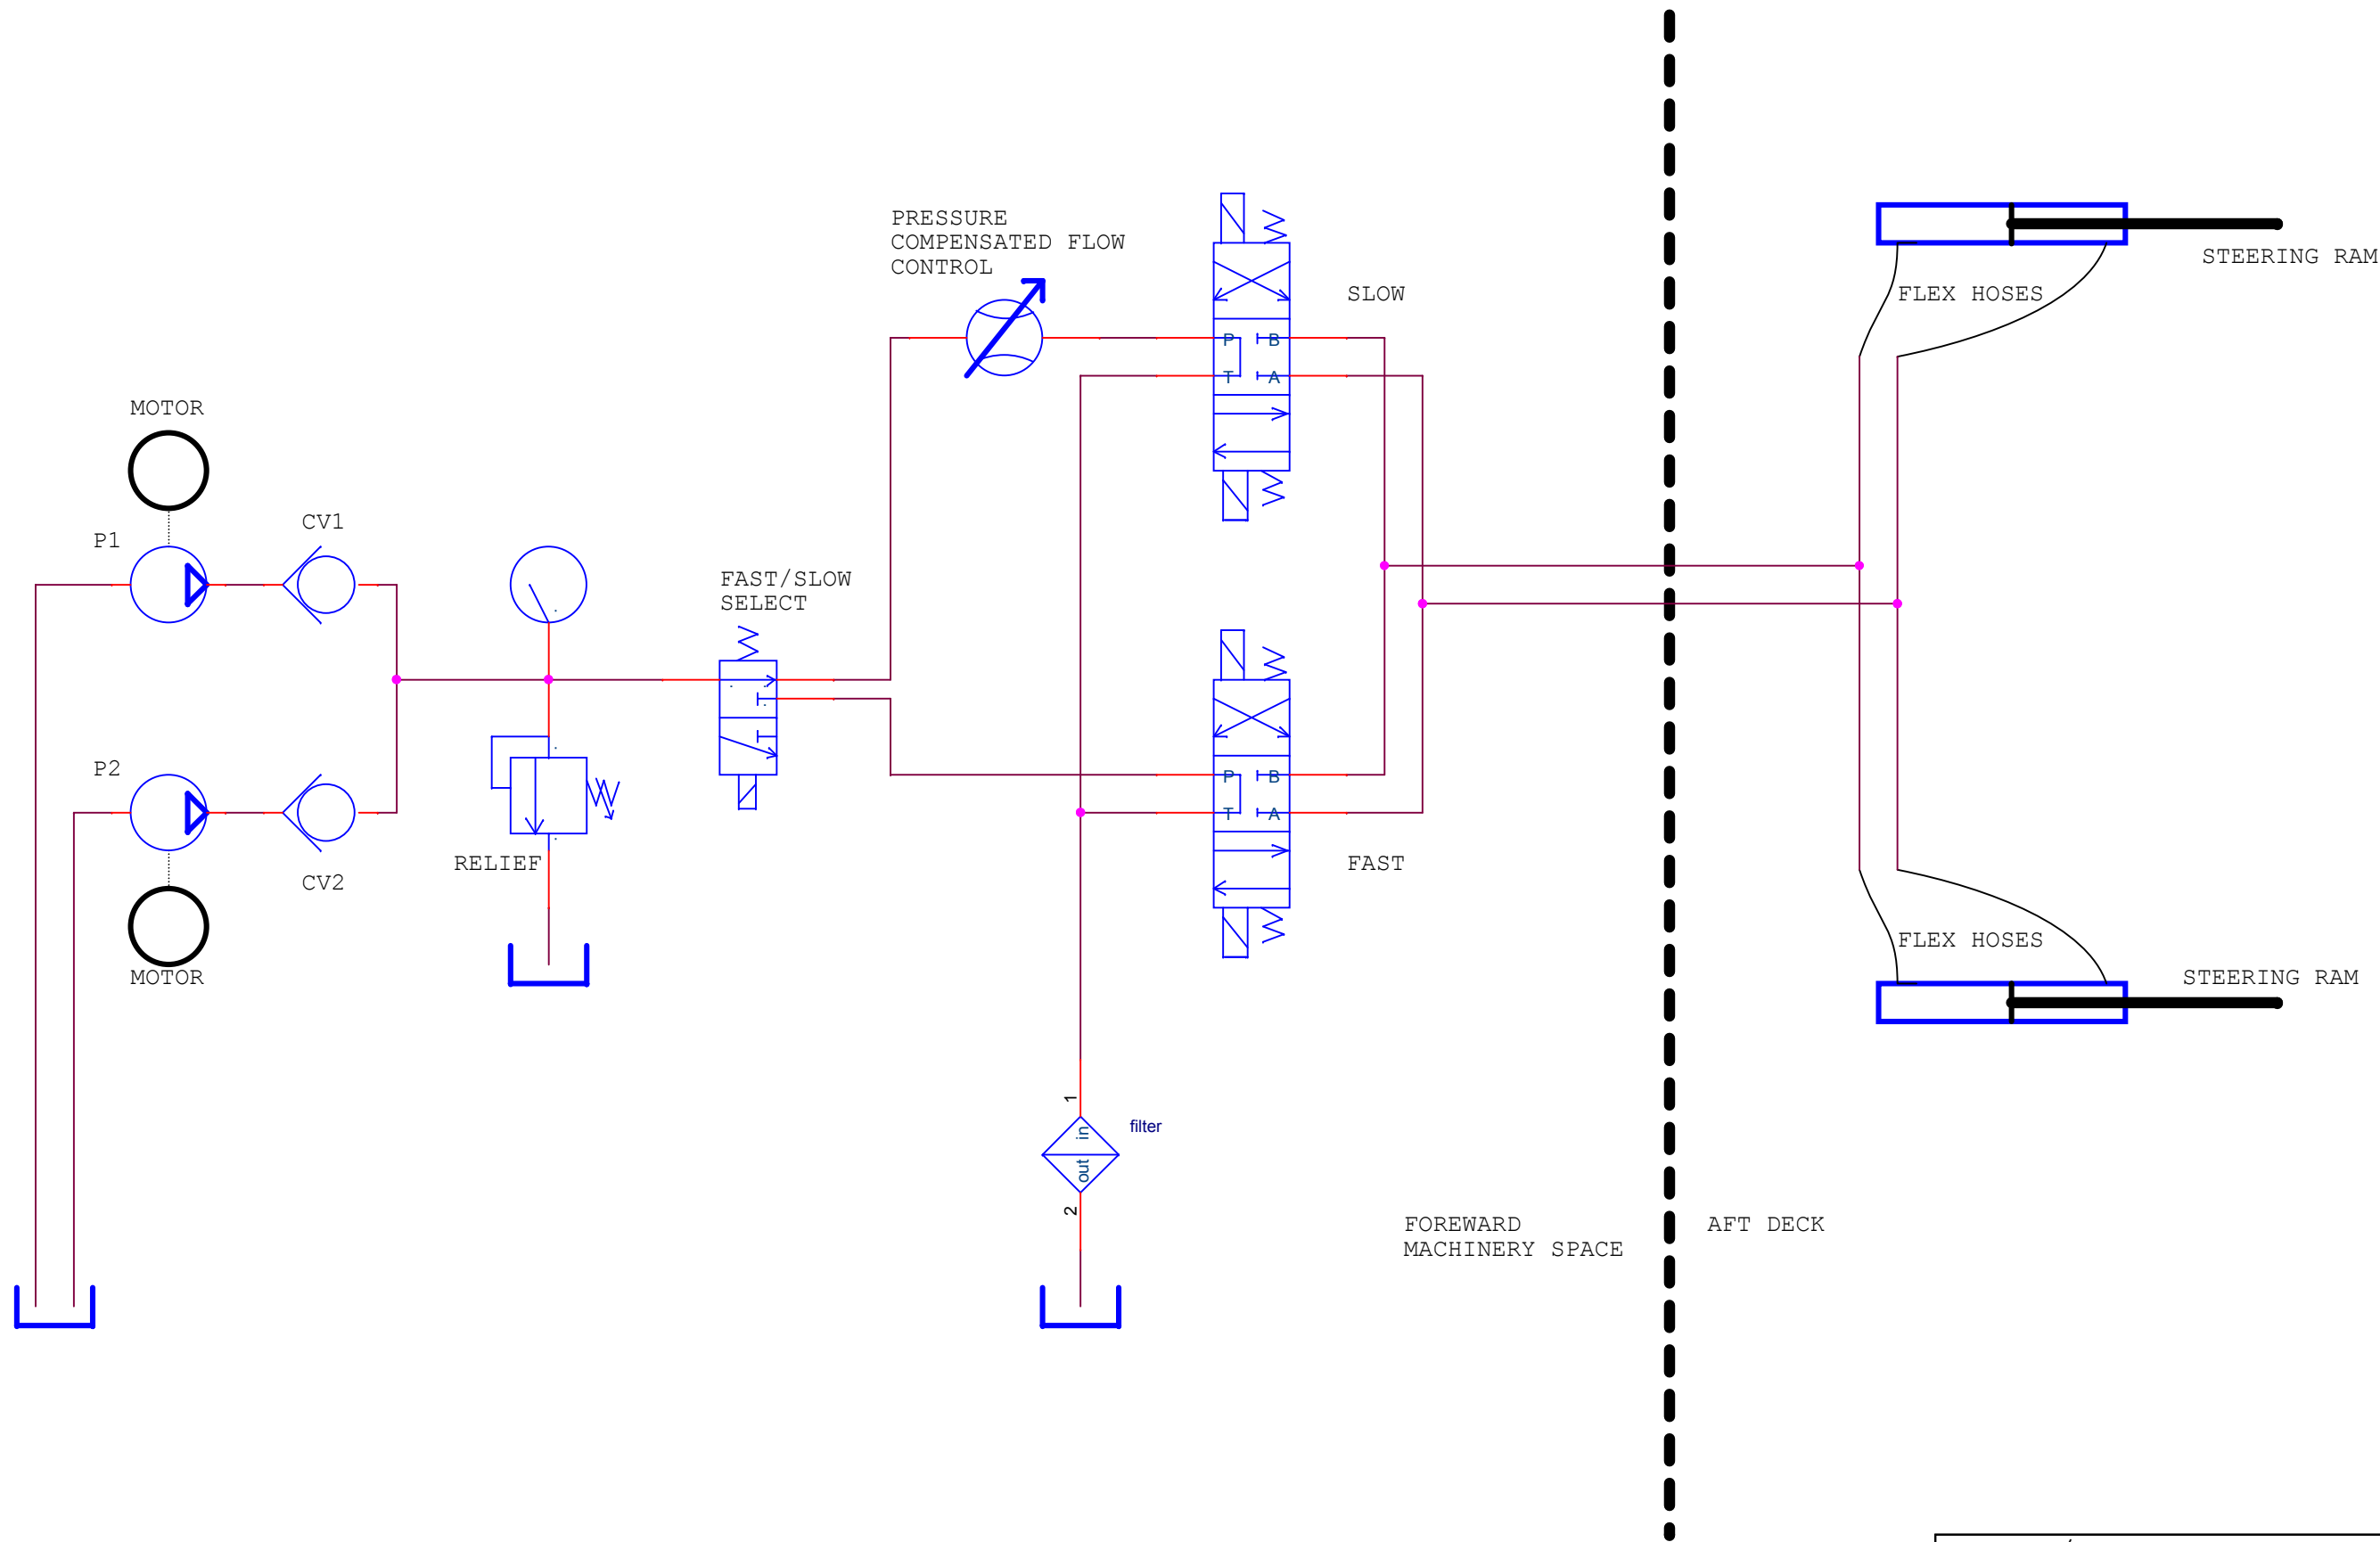

R/V RACHEL CARSON			
R/ RACHEL CARSON STEERING HYDRAULICS			
Size B	Document Number <Doc>		Rev -
Date:	Thursday, April 04, 2013	Sheet 1 of 1	

4/4/2013