


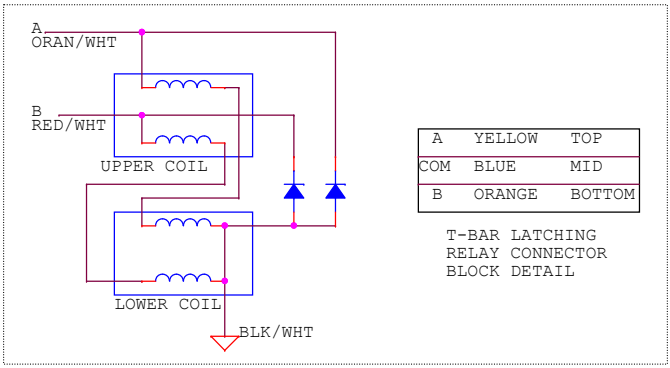

- 1TL1-3