




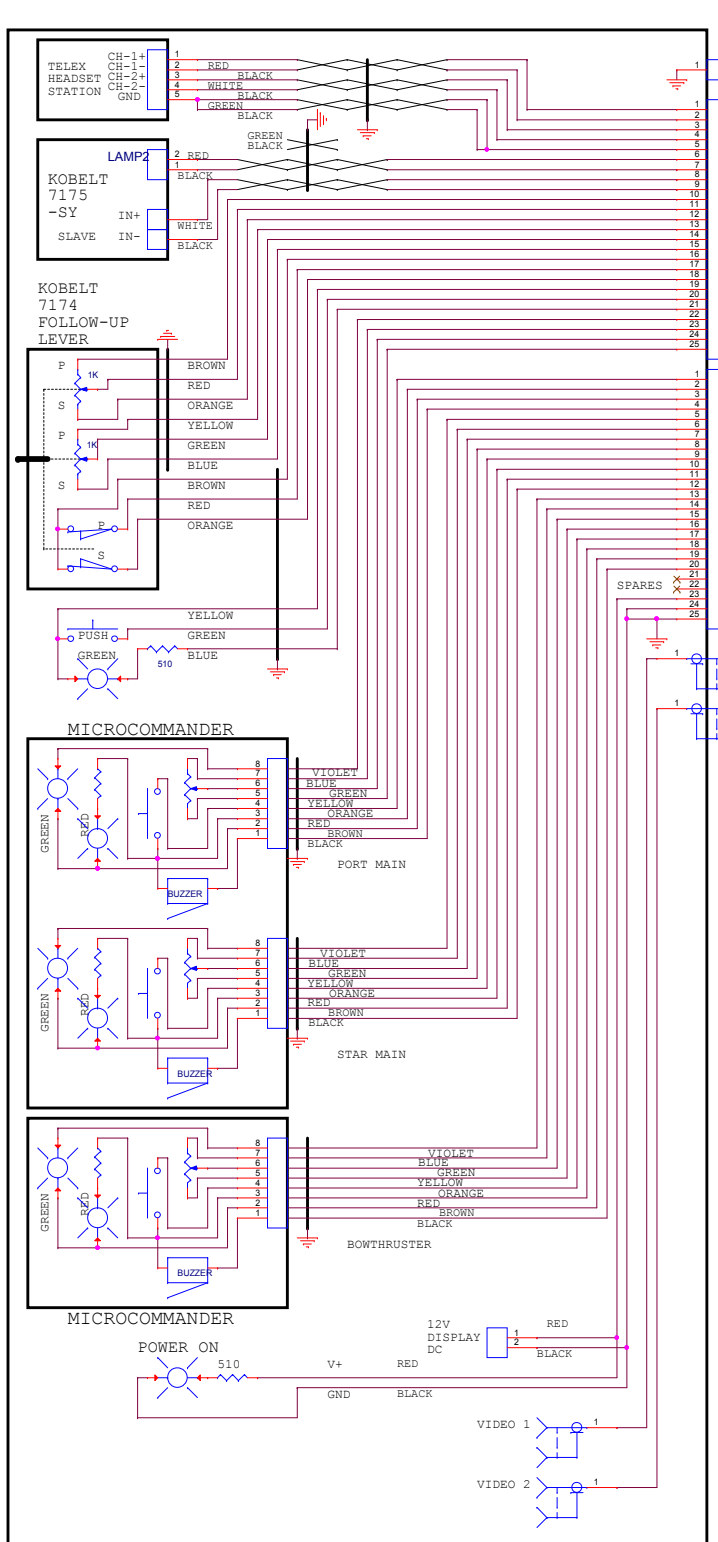

REMOTE HELM BOX

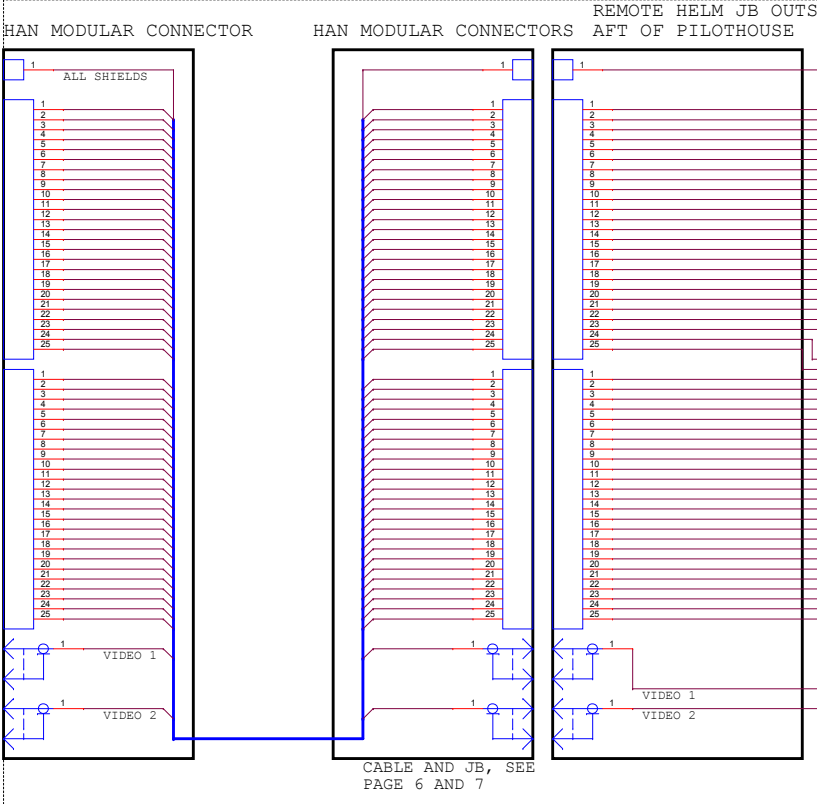

Deck	no	N O			Com	N C
		yellow	blue	orange		
A	1	T B 1-1	T B 2-1			
A	2	T B 1-2	T B 2-2			
A	3	T B 1-3	T B 2-3			
A	4	T B 1-4	T B 2-4			
A	5	T B 1-5	T B 2-5			
A	6	T B 1-6	T B 3-1			
A	7	T B 1-7	T B 3-2			
A	8	T B 1-8	T B 3-3			T B ? - 8
A	9	T B 1-9	T B 3-4			T B ? - 9
A	10	T B 1-10	T B 4-1			T B ? - 10
A	11	T B 1-11	T B 4-2			T B ? - 11
A	12	T B 1-12	T B 4-3			T B ? - 12
B	1	T B 1-13	T B 4-4			T B ? - 13
B	2	T B 1-14	T B 4-5			T B ? - 14
B	3	T B 1-15	T B 4-6			T B ? - 15
B	4	T B 1-16	T B 4-7			
B	5	T B 1-17	T B 4-8			
B	6	T B 1-18	T B 4-9			
B	7	T B 1-19	T B 4-12			
B	8	T B 1-20	T B 4-13			T B ? - 20
B	9	T B 1-21	T B 4-14			T B ? - 21
B	10	T B 1-22	T B 5-1			T B ? - 22
B	11	T B 1-23	T B 5-2			
B	12	T B 1-24	T B 5-3			
C	1	T B 1-25	T B 5-4			
C	2	T B 1-26	T B 5-5			
C	3	T B 1-27	T B 5-6			
C	4	T B 1-28	T B 5-7			T B ? - 28
C	5	T B 1-29	T B 5-8			T B ? - 29
C	6	T B 1-30	T B 6-1			T B ? - 30
C	7	T B 1-31	T B 6-2			
C	8	T B 1-32	T B 6-3			
C	9	T B 1-33	T B 6-4			
C	10	T B 1-34	T B 6-5			
C	11	T B 1-35	T B 6-6			
C	12	T B 1-36	T B 6-7			T B ? - 36
D	1	T B 1-37	T B 6-8			T B ? - 37
D	2	T B 1-38	T B 7-1			T B ? - 38
D	3	T B 1-39	T B 7-2			
D	4	T B 1-40	T B 7-3			
D	5	T B 1-41	T B 7-4			
D	6	T B 1-42	T B 7-5			
D	7	T B 1-43	T B 7-6			
D	8	T B 1-44	T B 7-7			
D	9	T B 1-45	T B 7-8			
D	10	T B 1-46				
D	11	T B 1-47				
D	12	T B 1-48	F U S E			

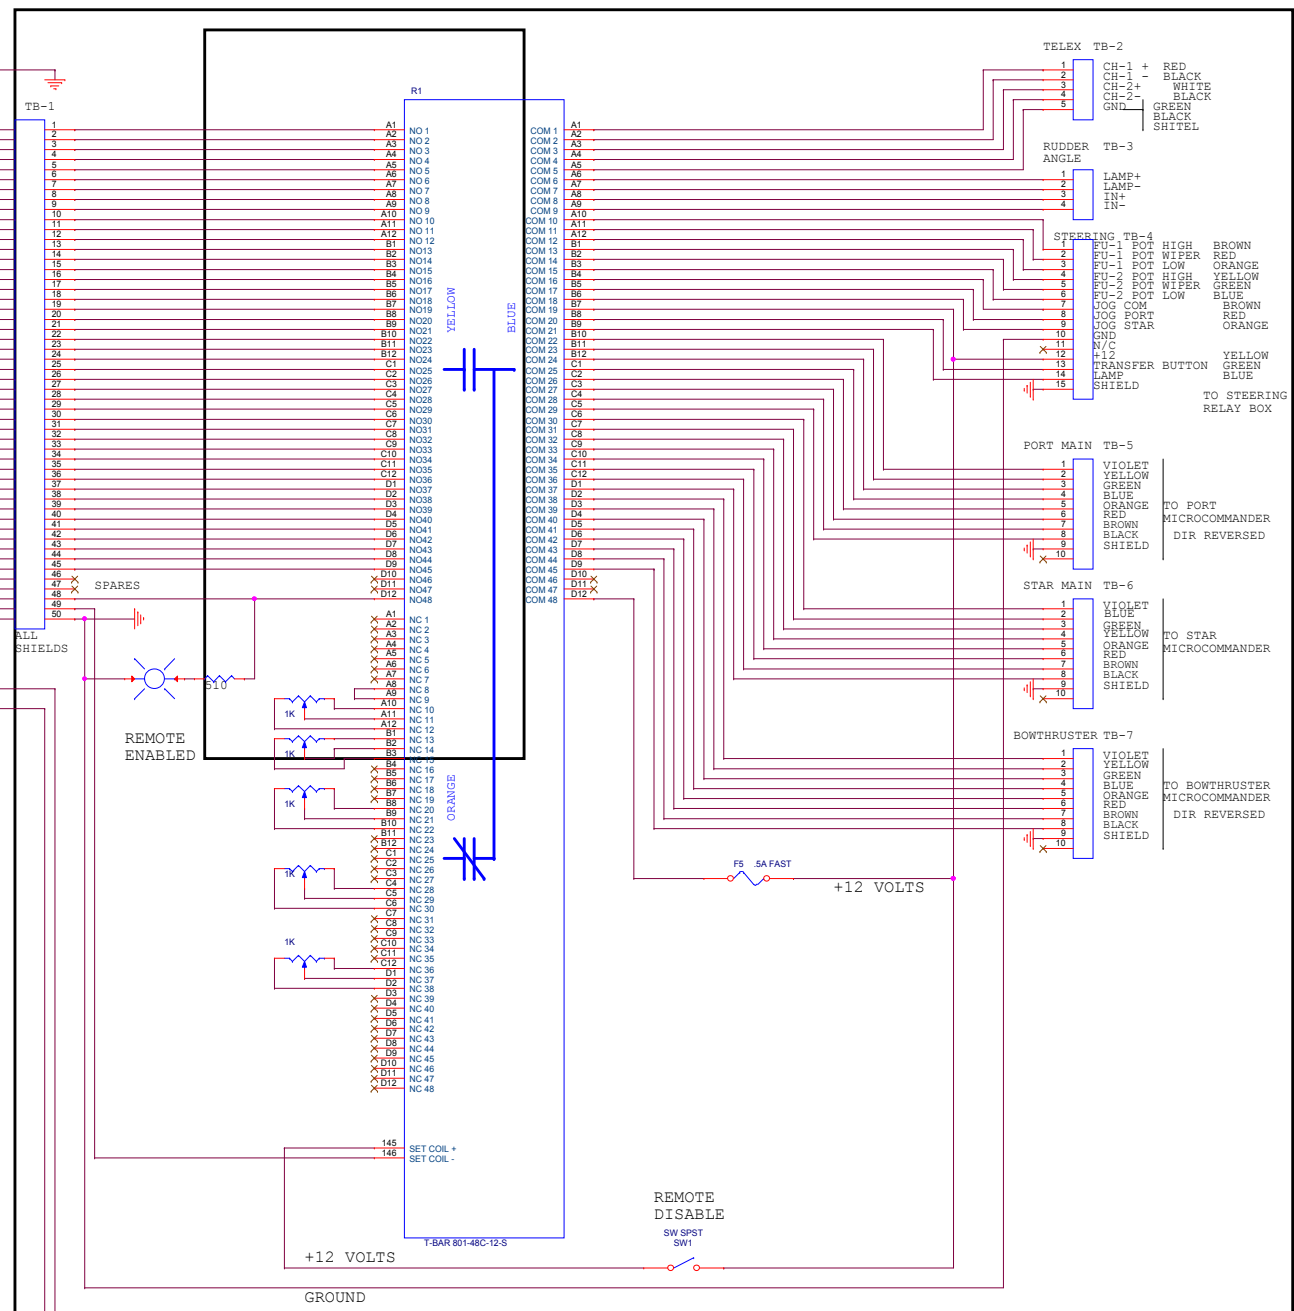

REMOTE SELECTOR PANEL BILL OF MAT

- 1 EACH, HOFFMAN _____ ENCLOSURE
1 EACH, HOFFMAN _____ PANEL
154 EACH, PHOENIX _____
3 EACH, PHOENIX _____ TB ENDS
1 EACH, PHOENIX _____ FUSE HOLDERS

1 EACH, HONNEYWELL _____ SPDT SWITCH, NEWARK _____
2 EACH, T-BAR 801-48C-12--S 48PDT RELAY
4 EACH, T-BAR 88601-18C CONNECTORS

3 EACH, RESISTOR 510 OHM, .5W
1 EACH, ZF MATHERS MICROCOMMANDER _____
1 EACH, ZF MATHERS MICROCOMMANDER _____
1 EACH, TELEX _____ HEADSET STATION

1 EACH, KOBELT RAI SLAVE
1 EACH, KOBELT FOLLOW UP LEVER

R/V RACHEL CARSON

RV RACHEL CARSON HELM REMOTE SYSTEM

Rev	Doc	Date	Sheet	of	Total
1	1	Thursday, April 04, 2013	5	of	10

DRAFT 4/3/2013