

SINGLE PIN FEMALE
HAN 19 41 001 2700

Han High
density Module,
25 pin female
09 14 025 3101

Han ECO hood with
integrated gland,
side entry, size
16B19 41 116 0523


Han High
density Module,
25 pin female
09 14 025 3101

coax contact
shield female
09 15 001 3113

coax insert
female 09 41
002 3101

coax crimp
contact
female, 0.75
09 15 000 6225

REMOTE BOX SIDE,
FEMALE INSERTS

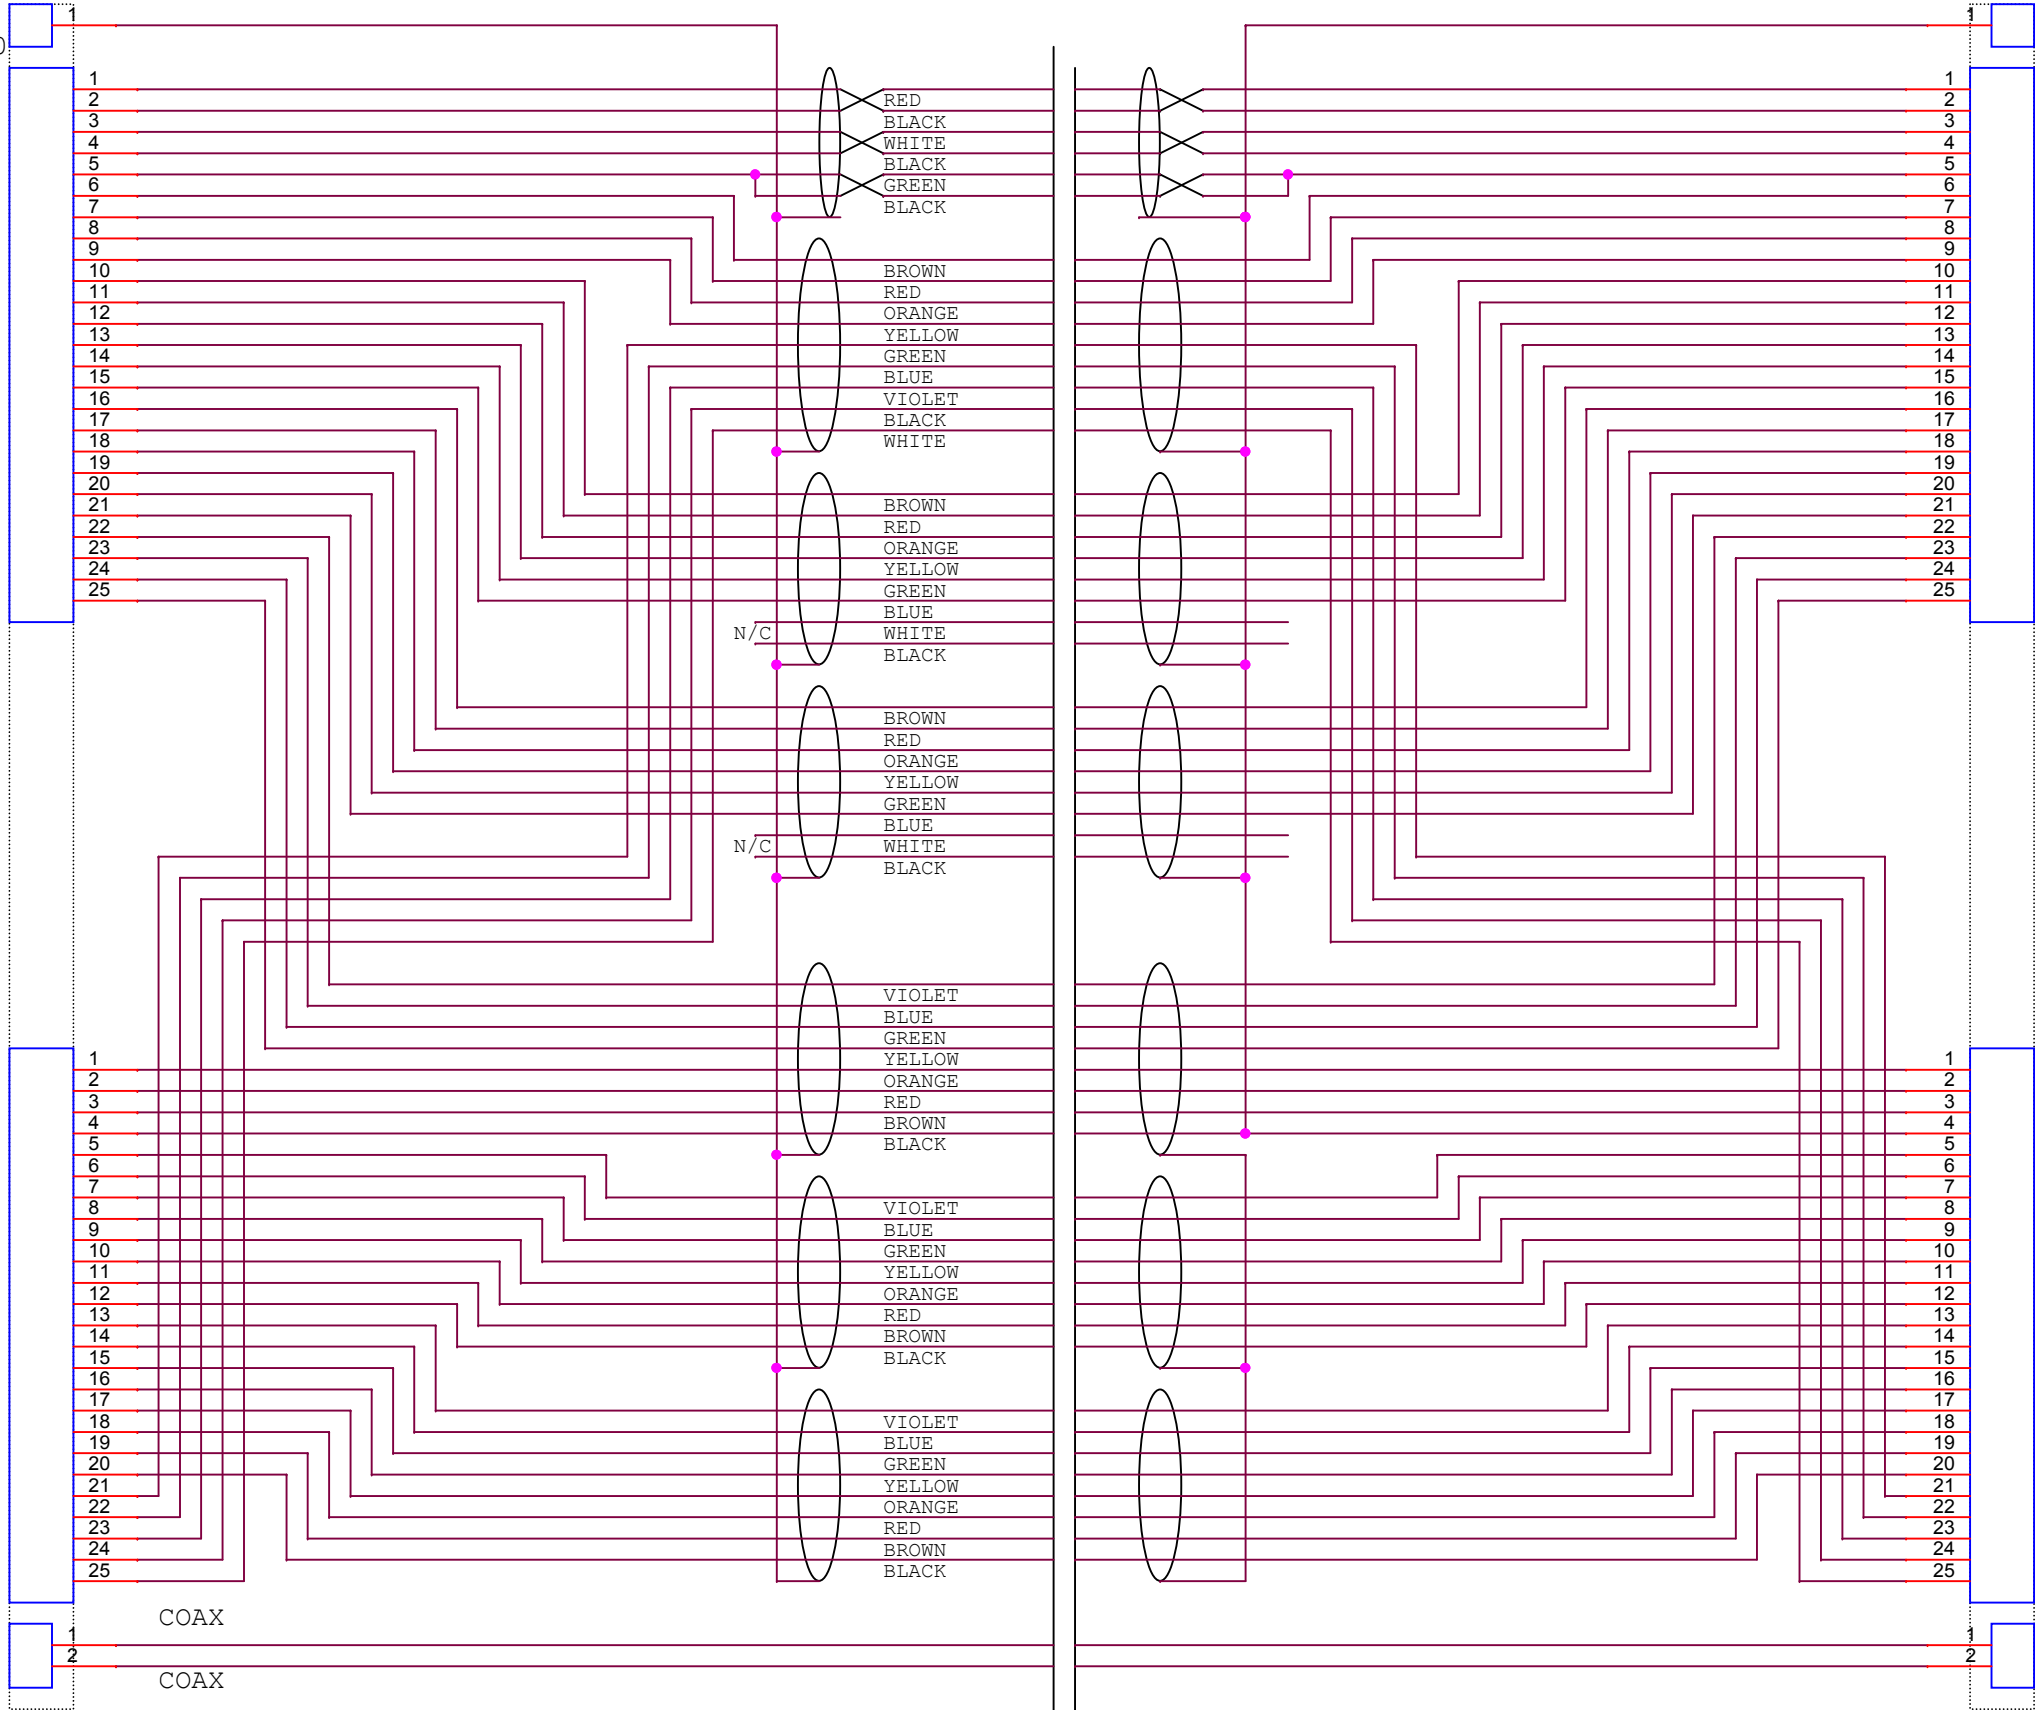

SINGLE PIN MALE
HAN 19 41 001 2600

Han High density Module,
25 pin male09 14 025
3001

Han ECO hood with
integrated gland,
side entry, size
16B19 41 116 0523

Han High density Module,
25 pin male09 14 025
3001

coax insert male09
41 002 3001

coax crimp contact
male, 0.7509 15 000
6125

coax contact
shield male09 15
001 3013

JB SIDE, MALE INSERTS

4/3/2013

R/V RACHEL CARSON		
Title REOMTE STEERING STATION CABLE DIAGRAM		
Size B	Document Number <Doc>	Rev -
Date:	Thursday, April 04, 2013	Sheet 6 of 10