



KOBELT 7171 FOLLOW-UP LEVER

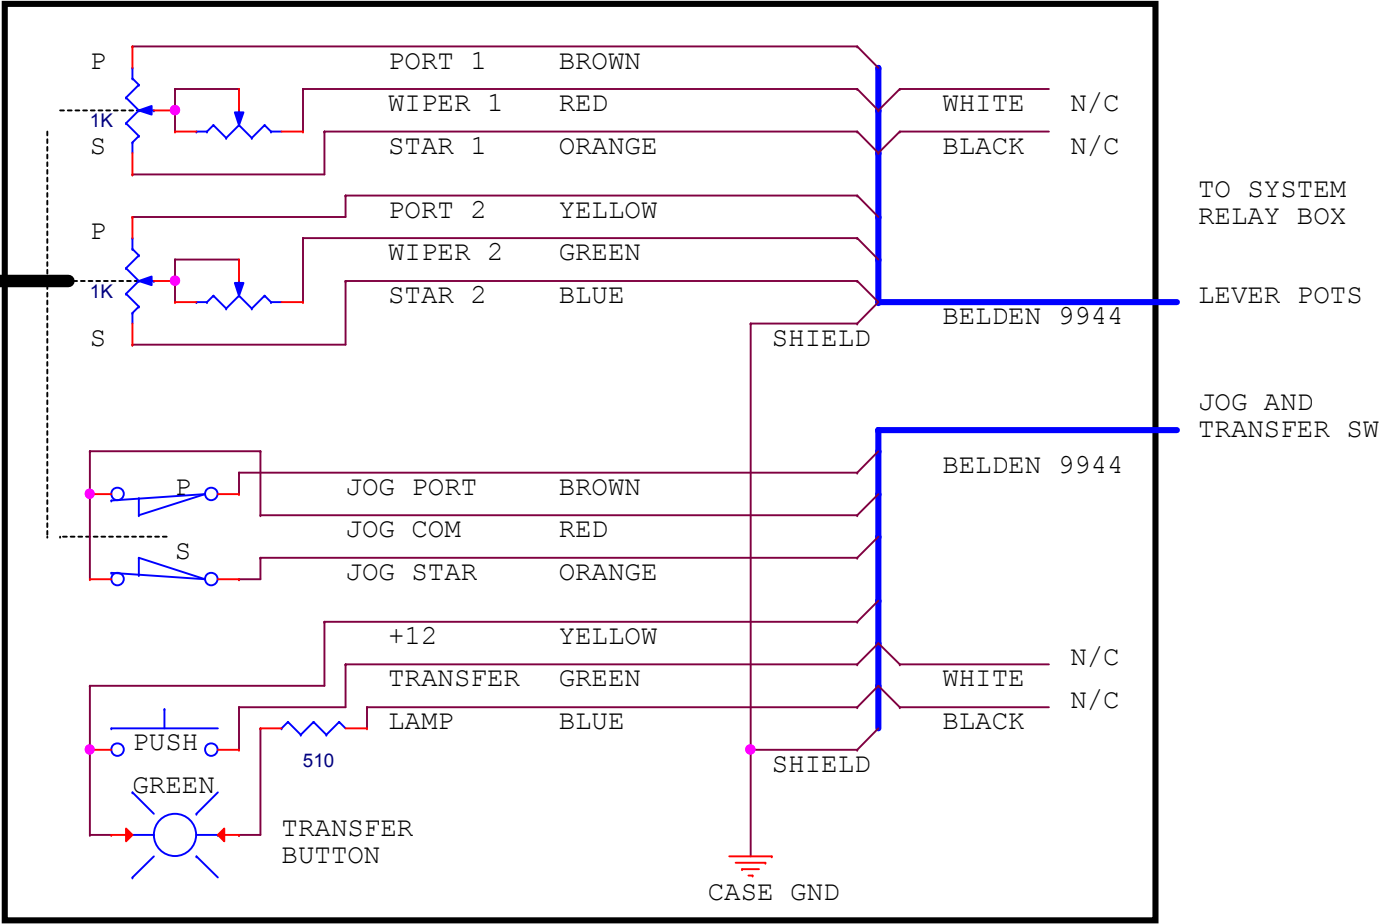

TYPICAL FOR FOREWARD, AFT AND REMOTE STEERING STATIONS

- 1 EACH, KOBELT 7174 WITH 2 EACH 1K POTS AND SWITCHES
- 1 EACH, IDEC AL2M-M11PG
- 1 EACH, 510 OHM, 1W

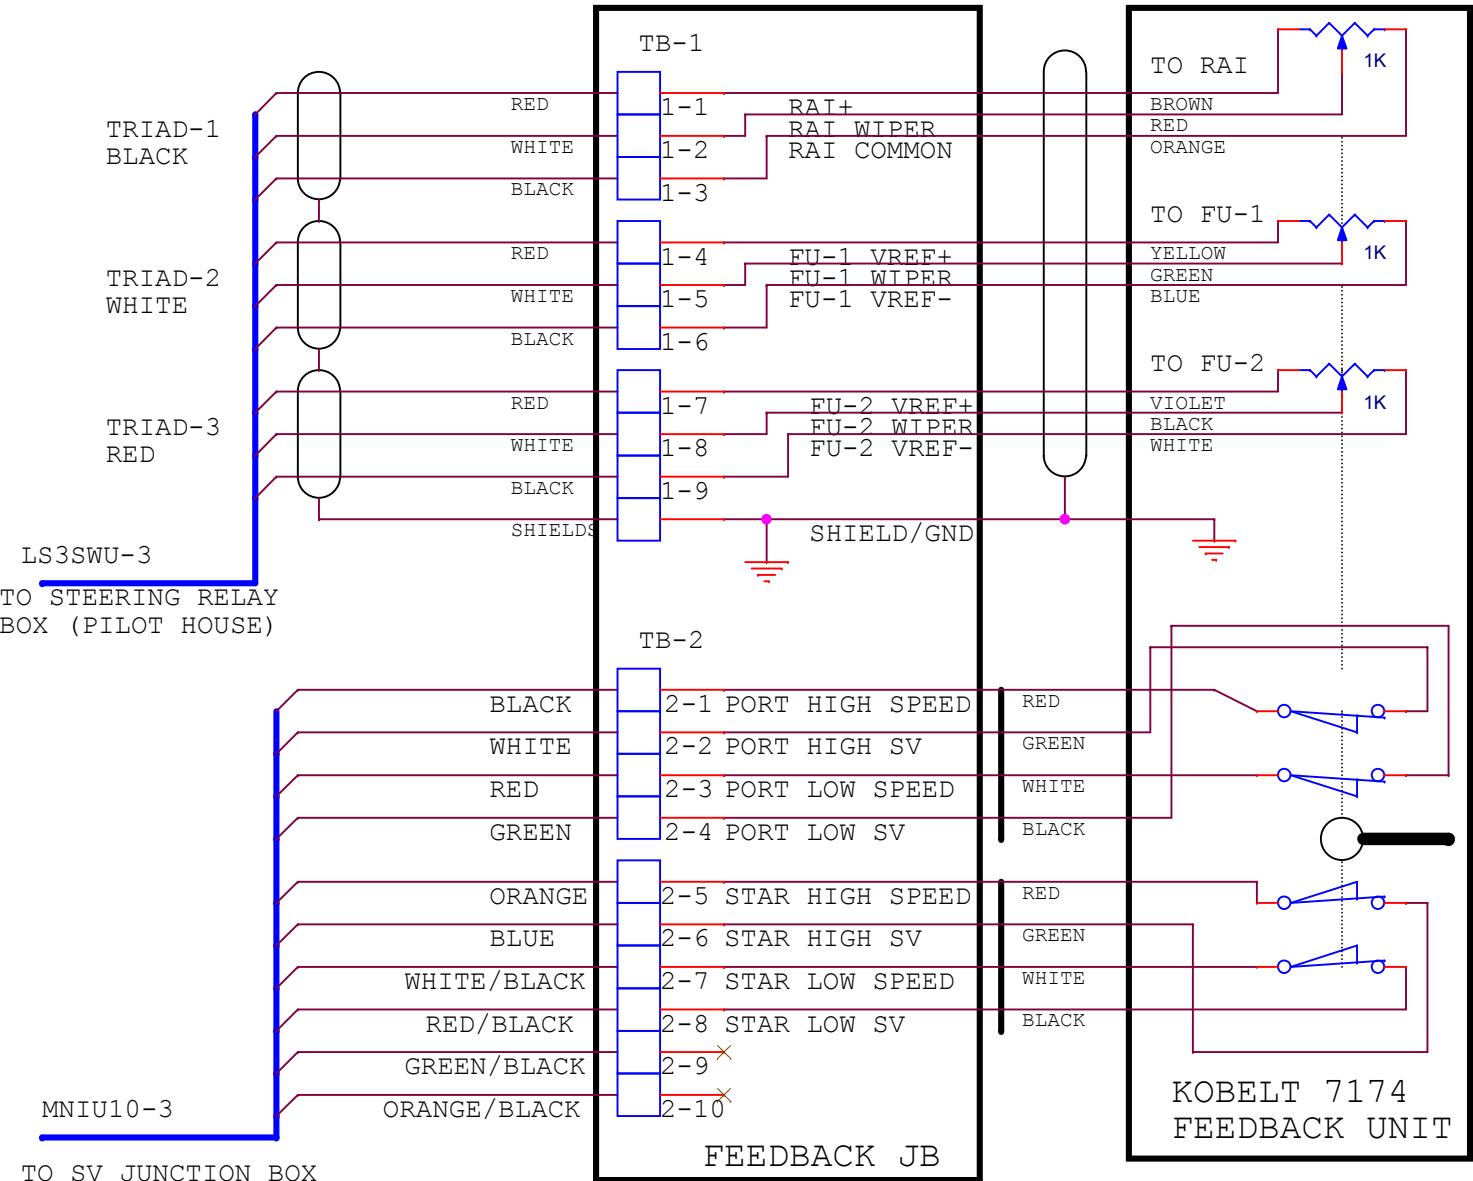

KOBELT RUDDER FEEDBACK AND JUNCTION BOX MOUNTED ON PORT AFT ENGINE ROOM BULKHEAD

R/V RACHEL CARSON			
Title			
KOBELT FOLLOW UP LEVER AND REPEAT BACK WIRING			
Size	Document Number		Rev
B	<Doc>		-
Date:	Thursday, April 04, 2013	Sheet	8 of 10

2/21/2013