


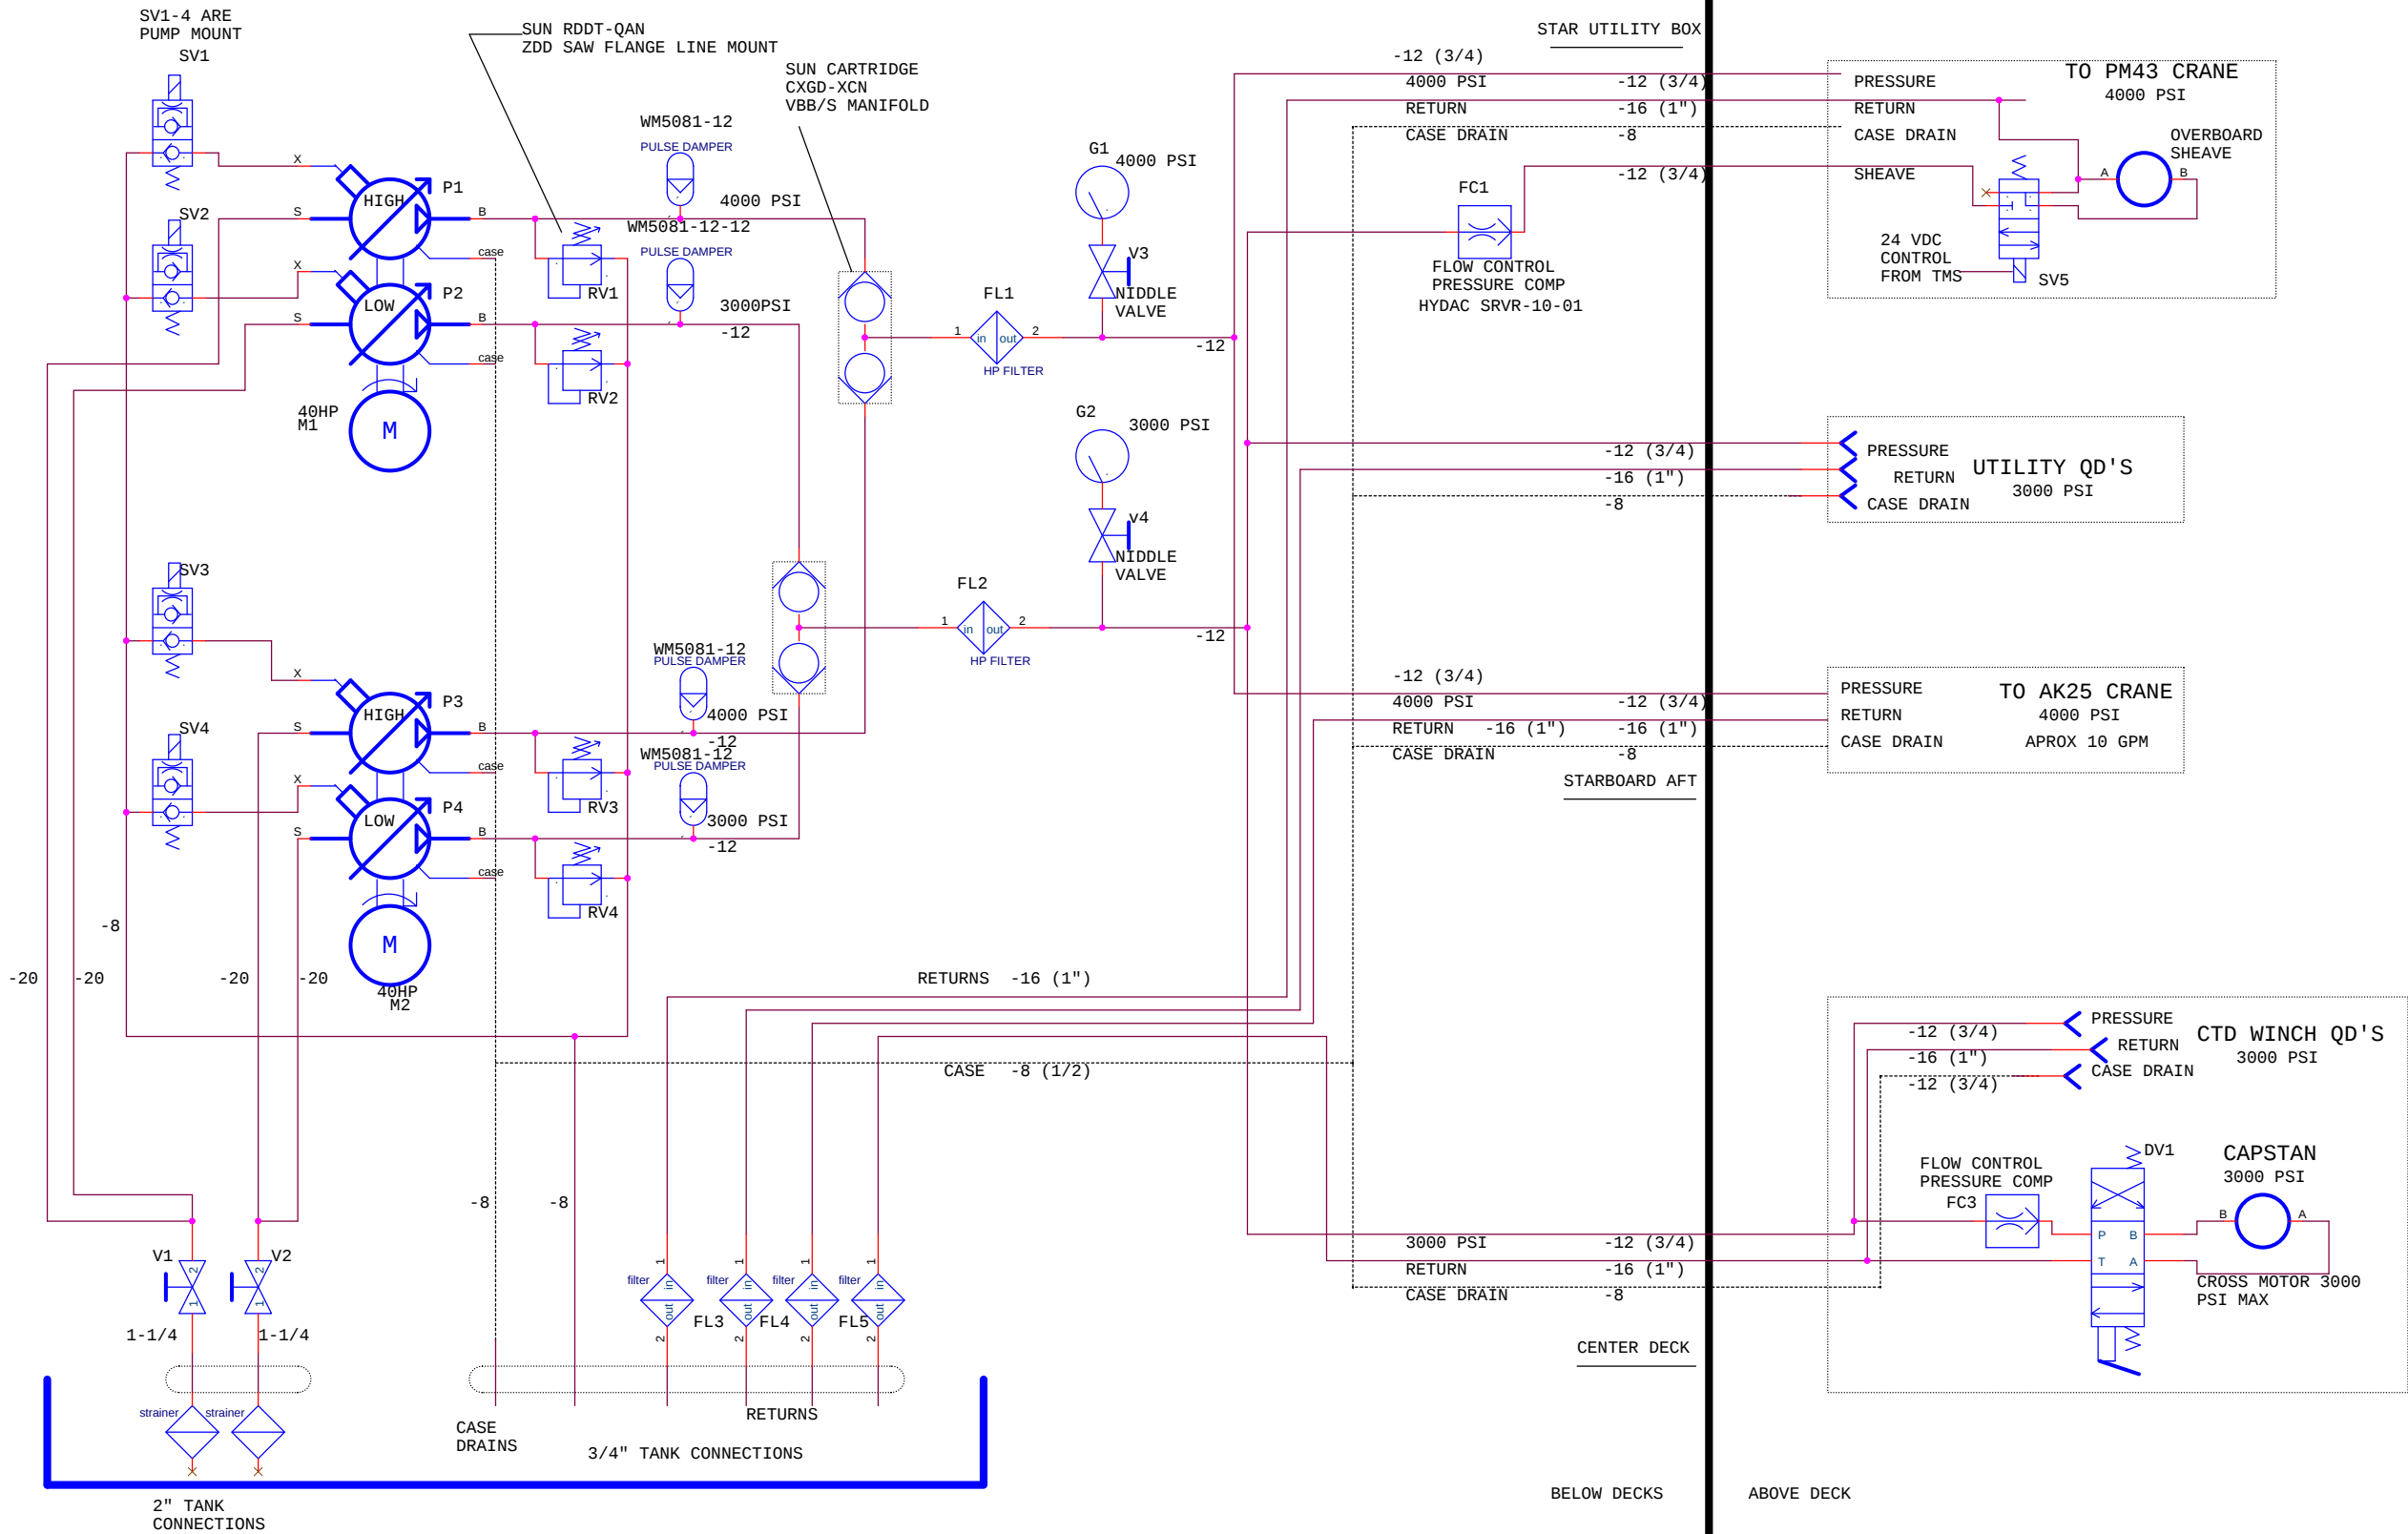

DRAFT 5/12012

Title			
RV RACHEL CARSON HYDRAULIC SYSTEM			
Size	Document Number	Rev	
C	<Doc>	-	
Date:	Tuesday, May 01, 2012	Sheet	1 of 2