


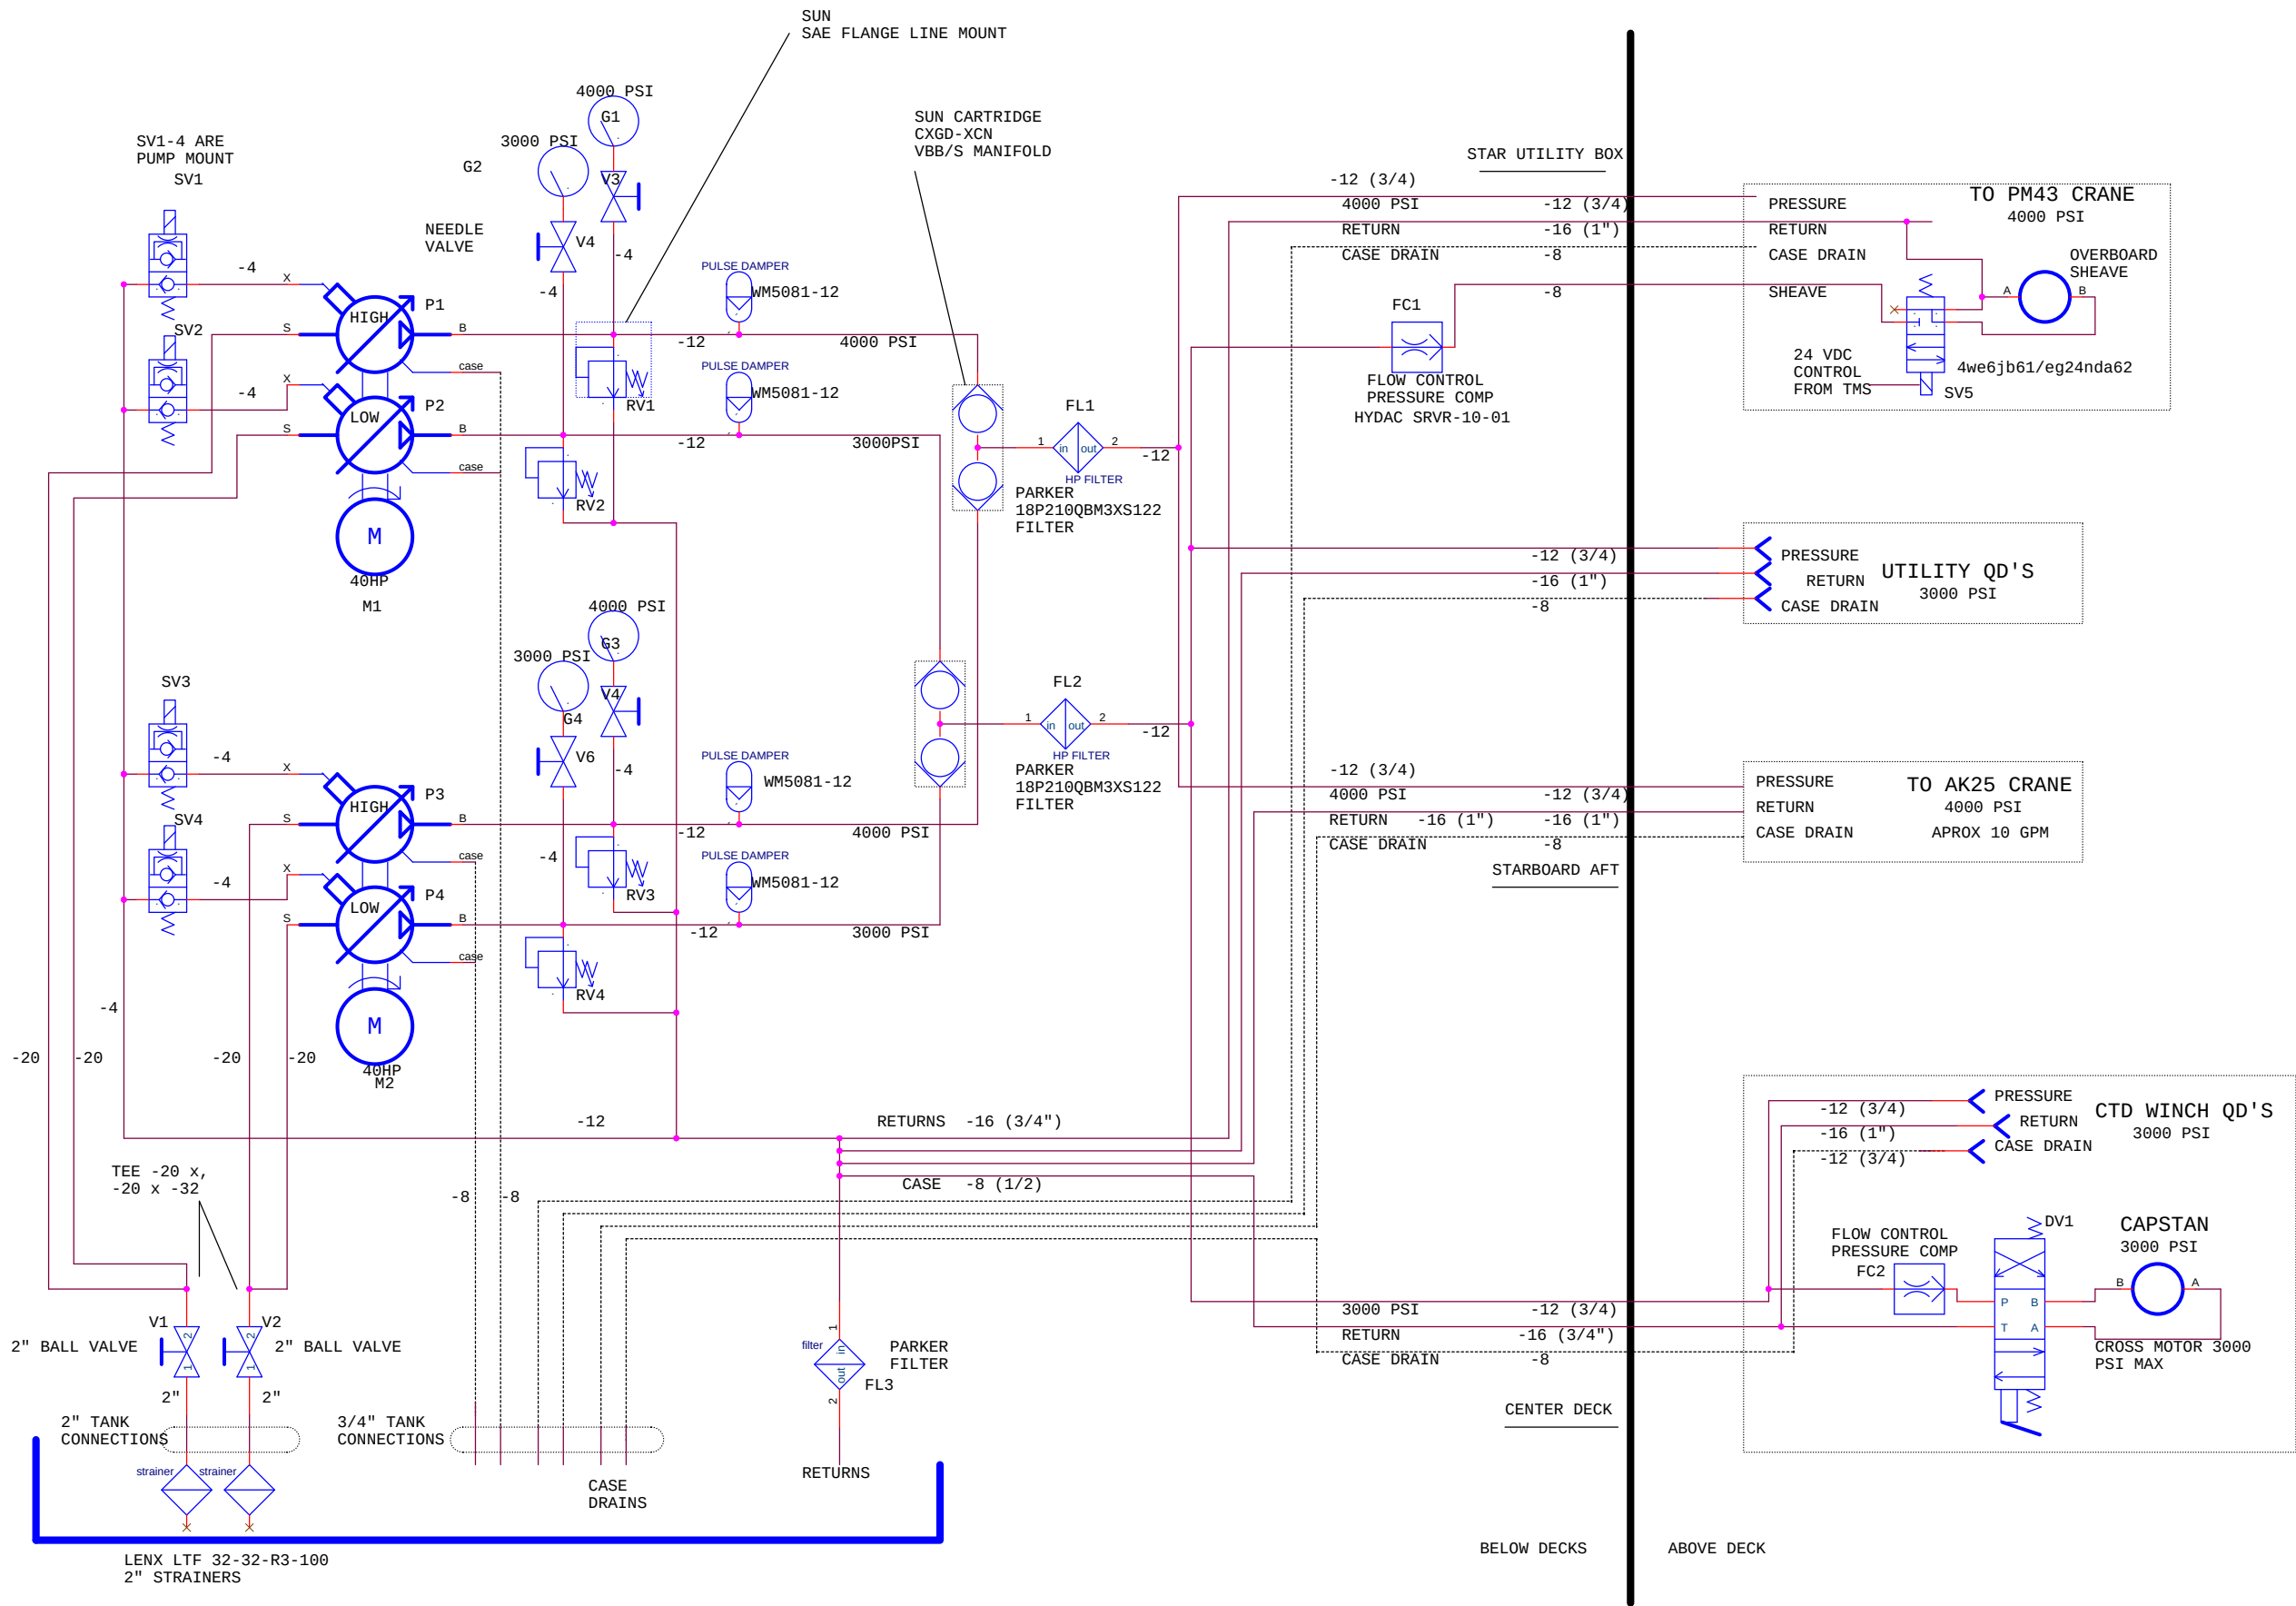

DRAFT 5/7/2012

Title			
RV RACHEL CARSON HYDRAULIC SYSTEM			
Size	Document Number	Rev	
C	<Doc>	-	
Date:	Monday, May 07, 2012	Sheet	1 of 2