


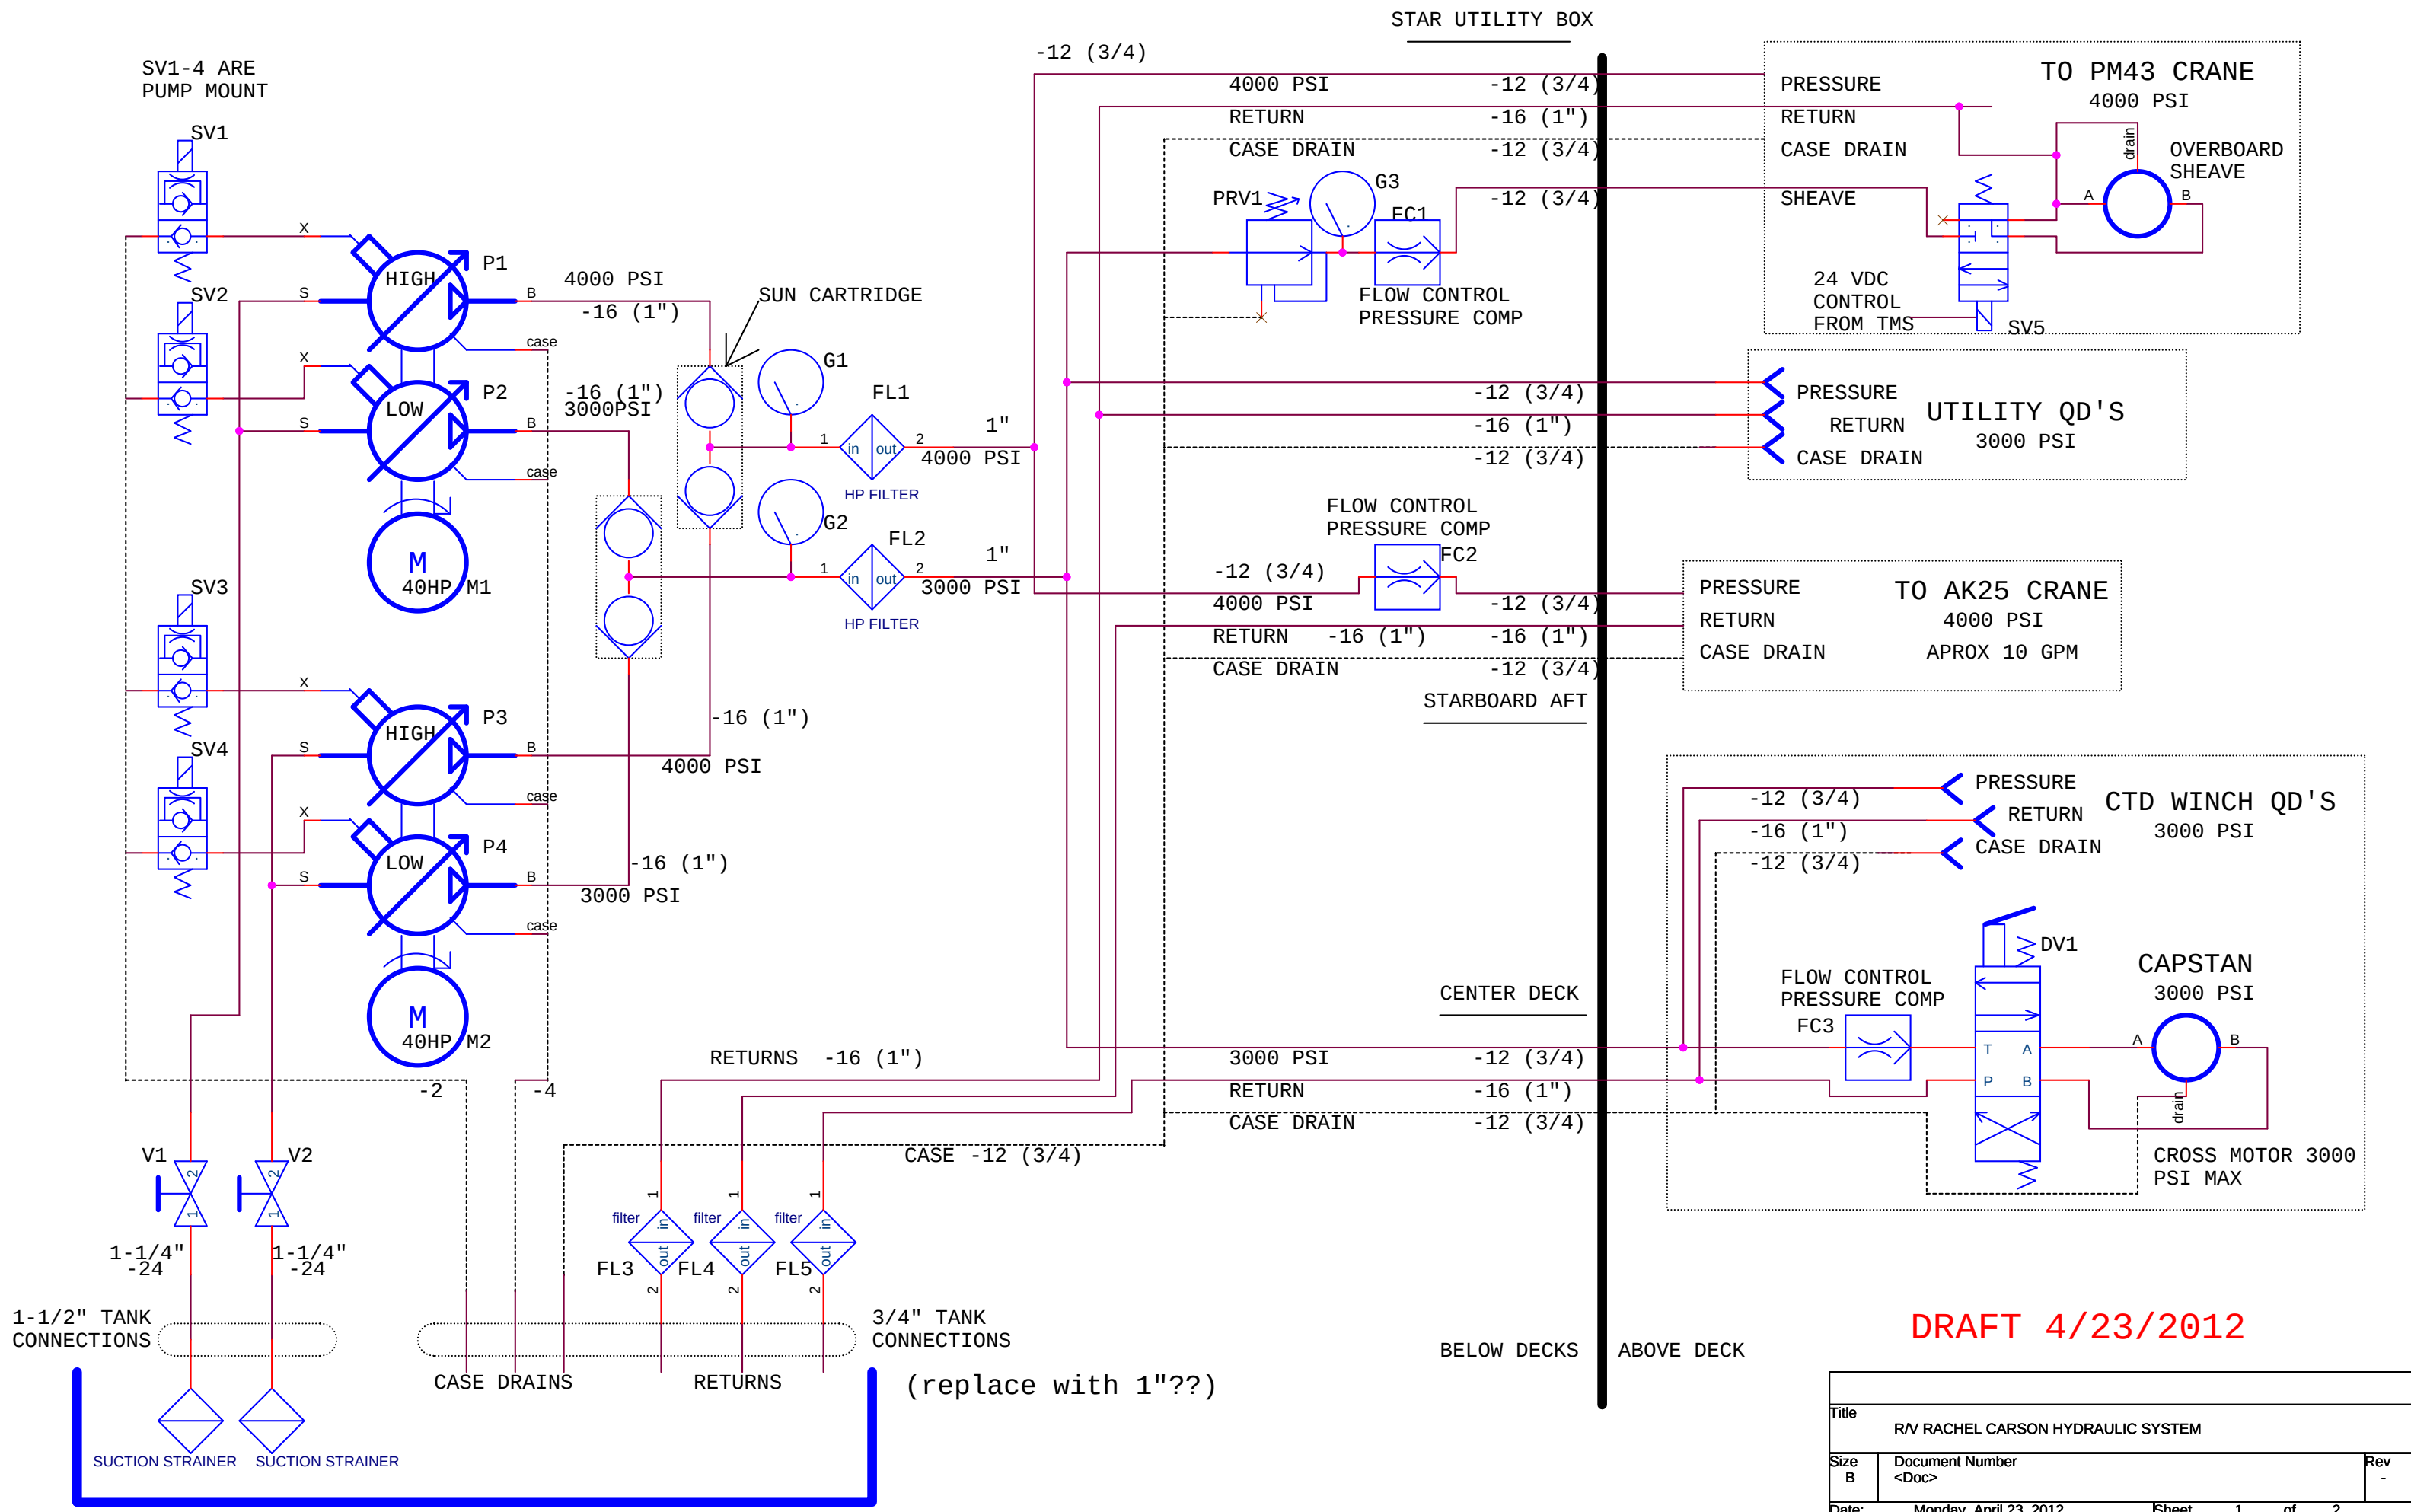

DRAFT 4/23/2012

Title		
R/V RACHEL CARSON HYDRAULIC SYSTEM		
Size	Document Number	Rev
B	<Doc>	-
Date:	Monday, April 23, 2012	Sheet 1 of 2