
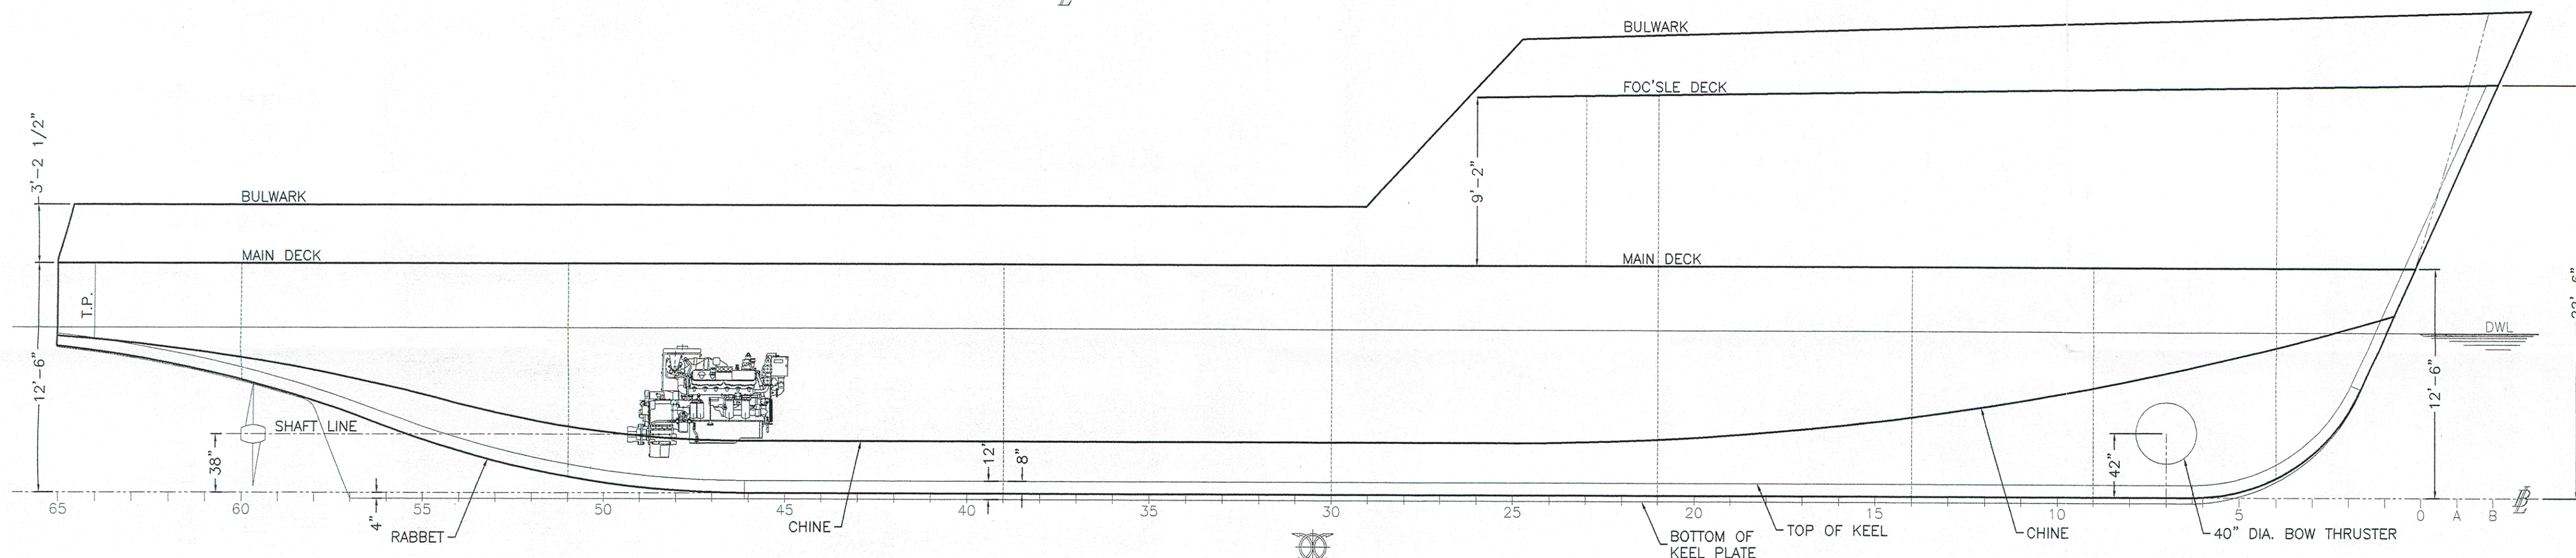



| REVISIONS |                                |         |          |
|-----------|--------------------------------|---------|----------|
| SYM.      | DESCRIPTION                    | DATE    | APPROVED |
| 1         | ISSUED FOR REVIEW              | 4/28/03 |          |
| 2         | REVISED PER STRUCTURAL CHANGES | 5/13/03 |          |

## PRINCIPAL PARTICULARS

|                                |         |
|--------------------------------|---------|
| LOA (MOLDED):                  | 136'-0" |
| BEAM (MOLDED):                 | 34'-0"  |
| HULL DEPTH AMIDSHIPS (MOLDED): | 12'-6"  |
| DESIGN DRAFT (MOLDED):         | 9'-0"   |

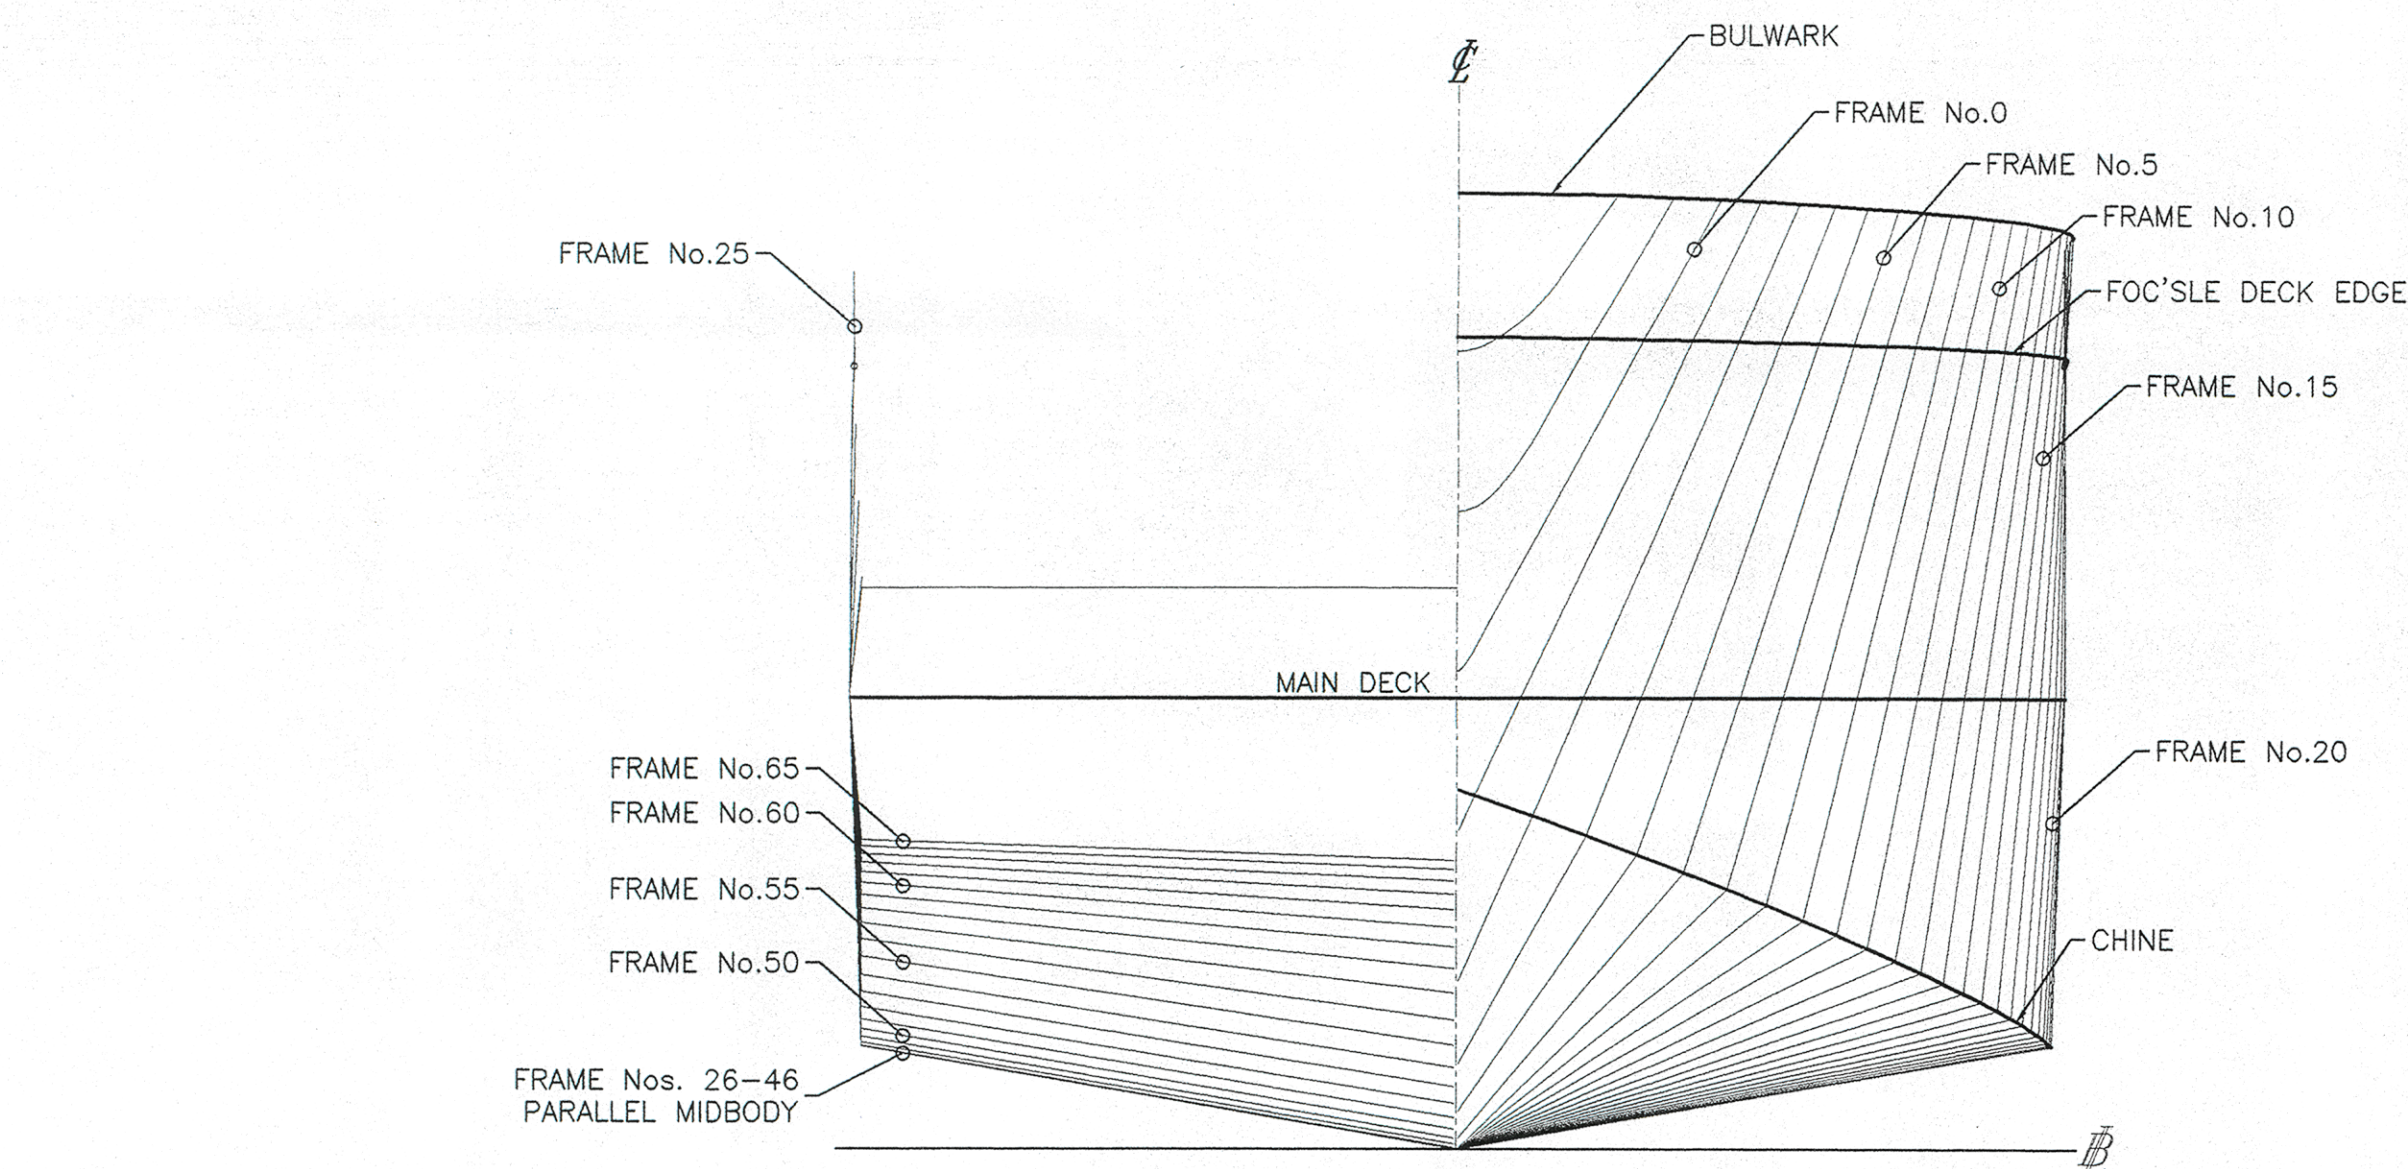

PROFILE

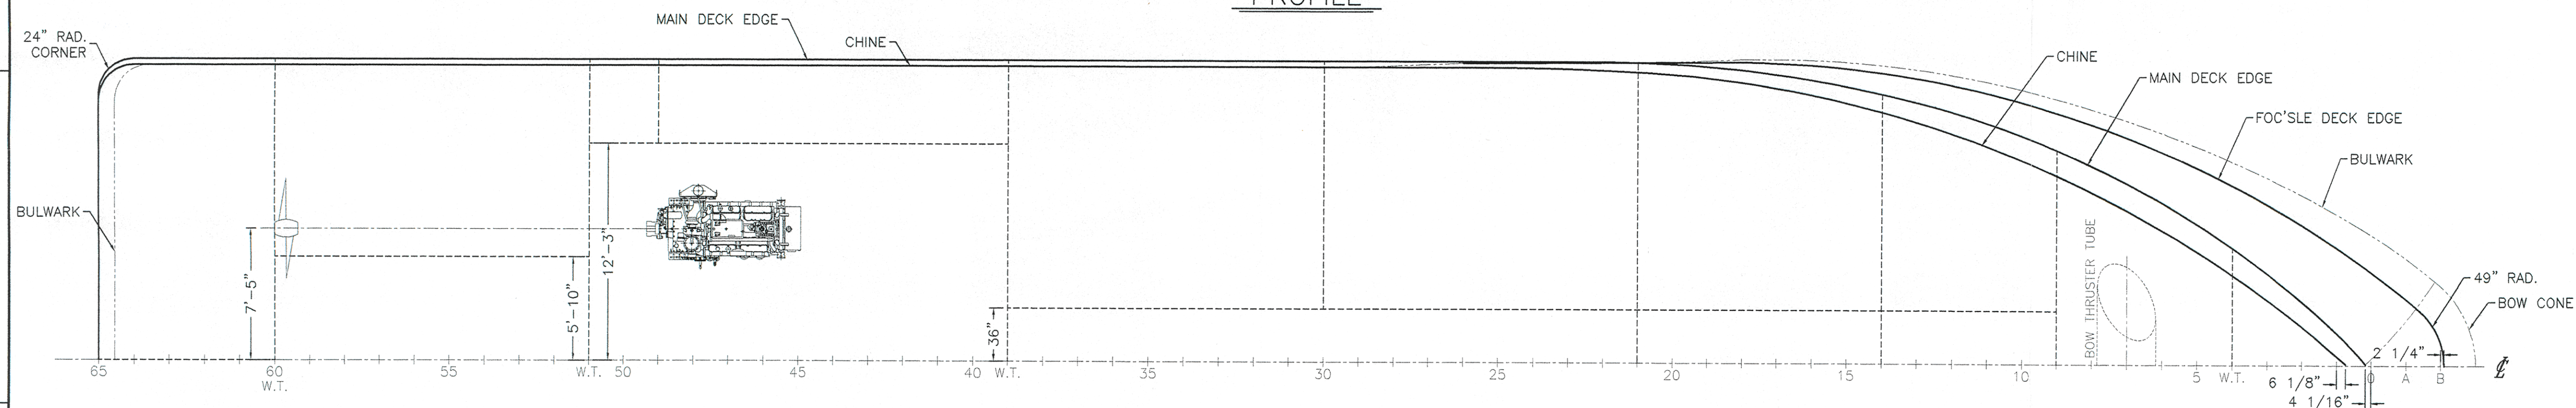

PLAN VIEW

| REFERENCES   |          |
|---|----------|
| NO.   | TITLE    |
|   | DWG. NO. |
| THIS DRAWING, DESIGN, CONCEPT AND SPECIFICATIONS ARE THE PROPERTY OF STERLING MARINE, LTD. AND ARE FURNISHED ON A CONFIDENTIAL BASIS WITH AN EXPRESSED UNDERSTANDING THAT THEY WILL NOT BE COPIED IN ANY MANNER, USED FOR MANUFACTURE, SOLD, TRANSFERRED NOR USED TO THE DETRIMENT OF SAID COMPANY WITHOUT WRITTEN PERMISSION. |          |

|                                                    |             |                                                                           |              |
|----------------------------------------------------|-------------|---------------------------------------------------------------------------|--------------|
| STERLING MARINE, LTD.<br>DRAWN BY:<br>T. J. CARVER |             | STERLING MARINE, LTD.<br>1150 SHADY LANE<br>GULF BREEZE, FL 32563         |              |
| APPROVED BY:                                       | DWG. NO.    | DATE:                                                                     | CONTRACT NO. |
| 22 APR 2003                                        |             |                                                                           |              |
| LaFORCE                                            |             | 136 FT. OFFSHORE SUPPLY VESSEL<br>(LaFORCE SHIPYARD, INC. - HULL 137/138) |              |
| APPROVED:                                          | PROJECT NO. | DWG. NO.                                                                  | REV.         |
|                                                    | D           | 137-C150-01                                                               | 2            |
| DATE:                                              | SCALE:      | 3/16" = 1'-0"                                                             | SHEET 1 OF 2 |