



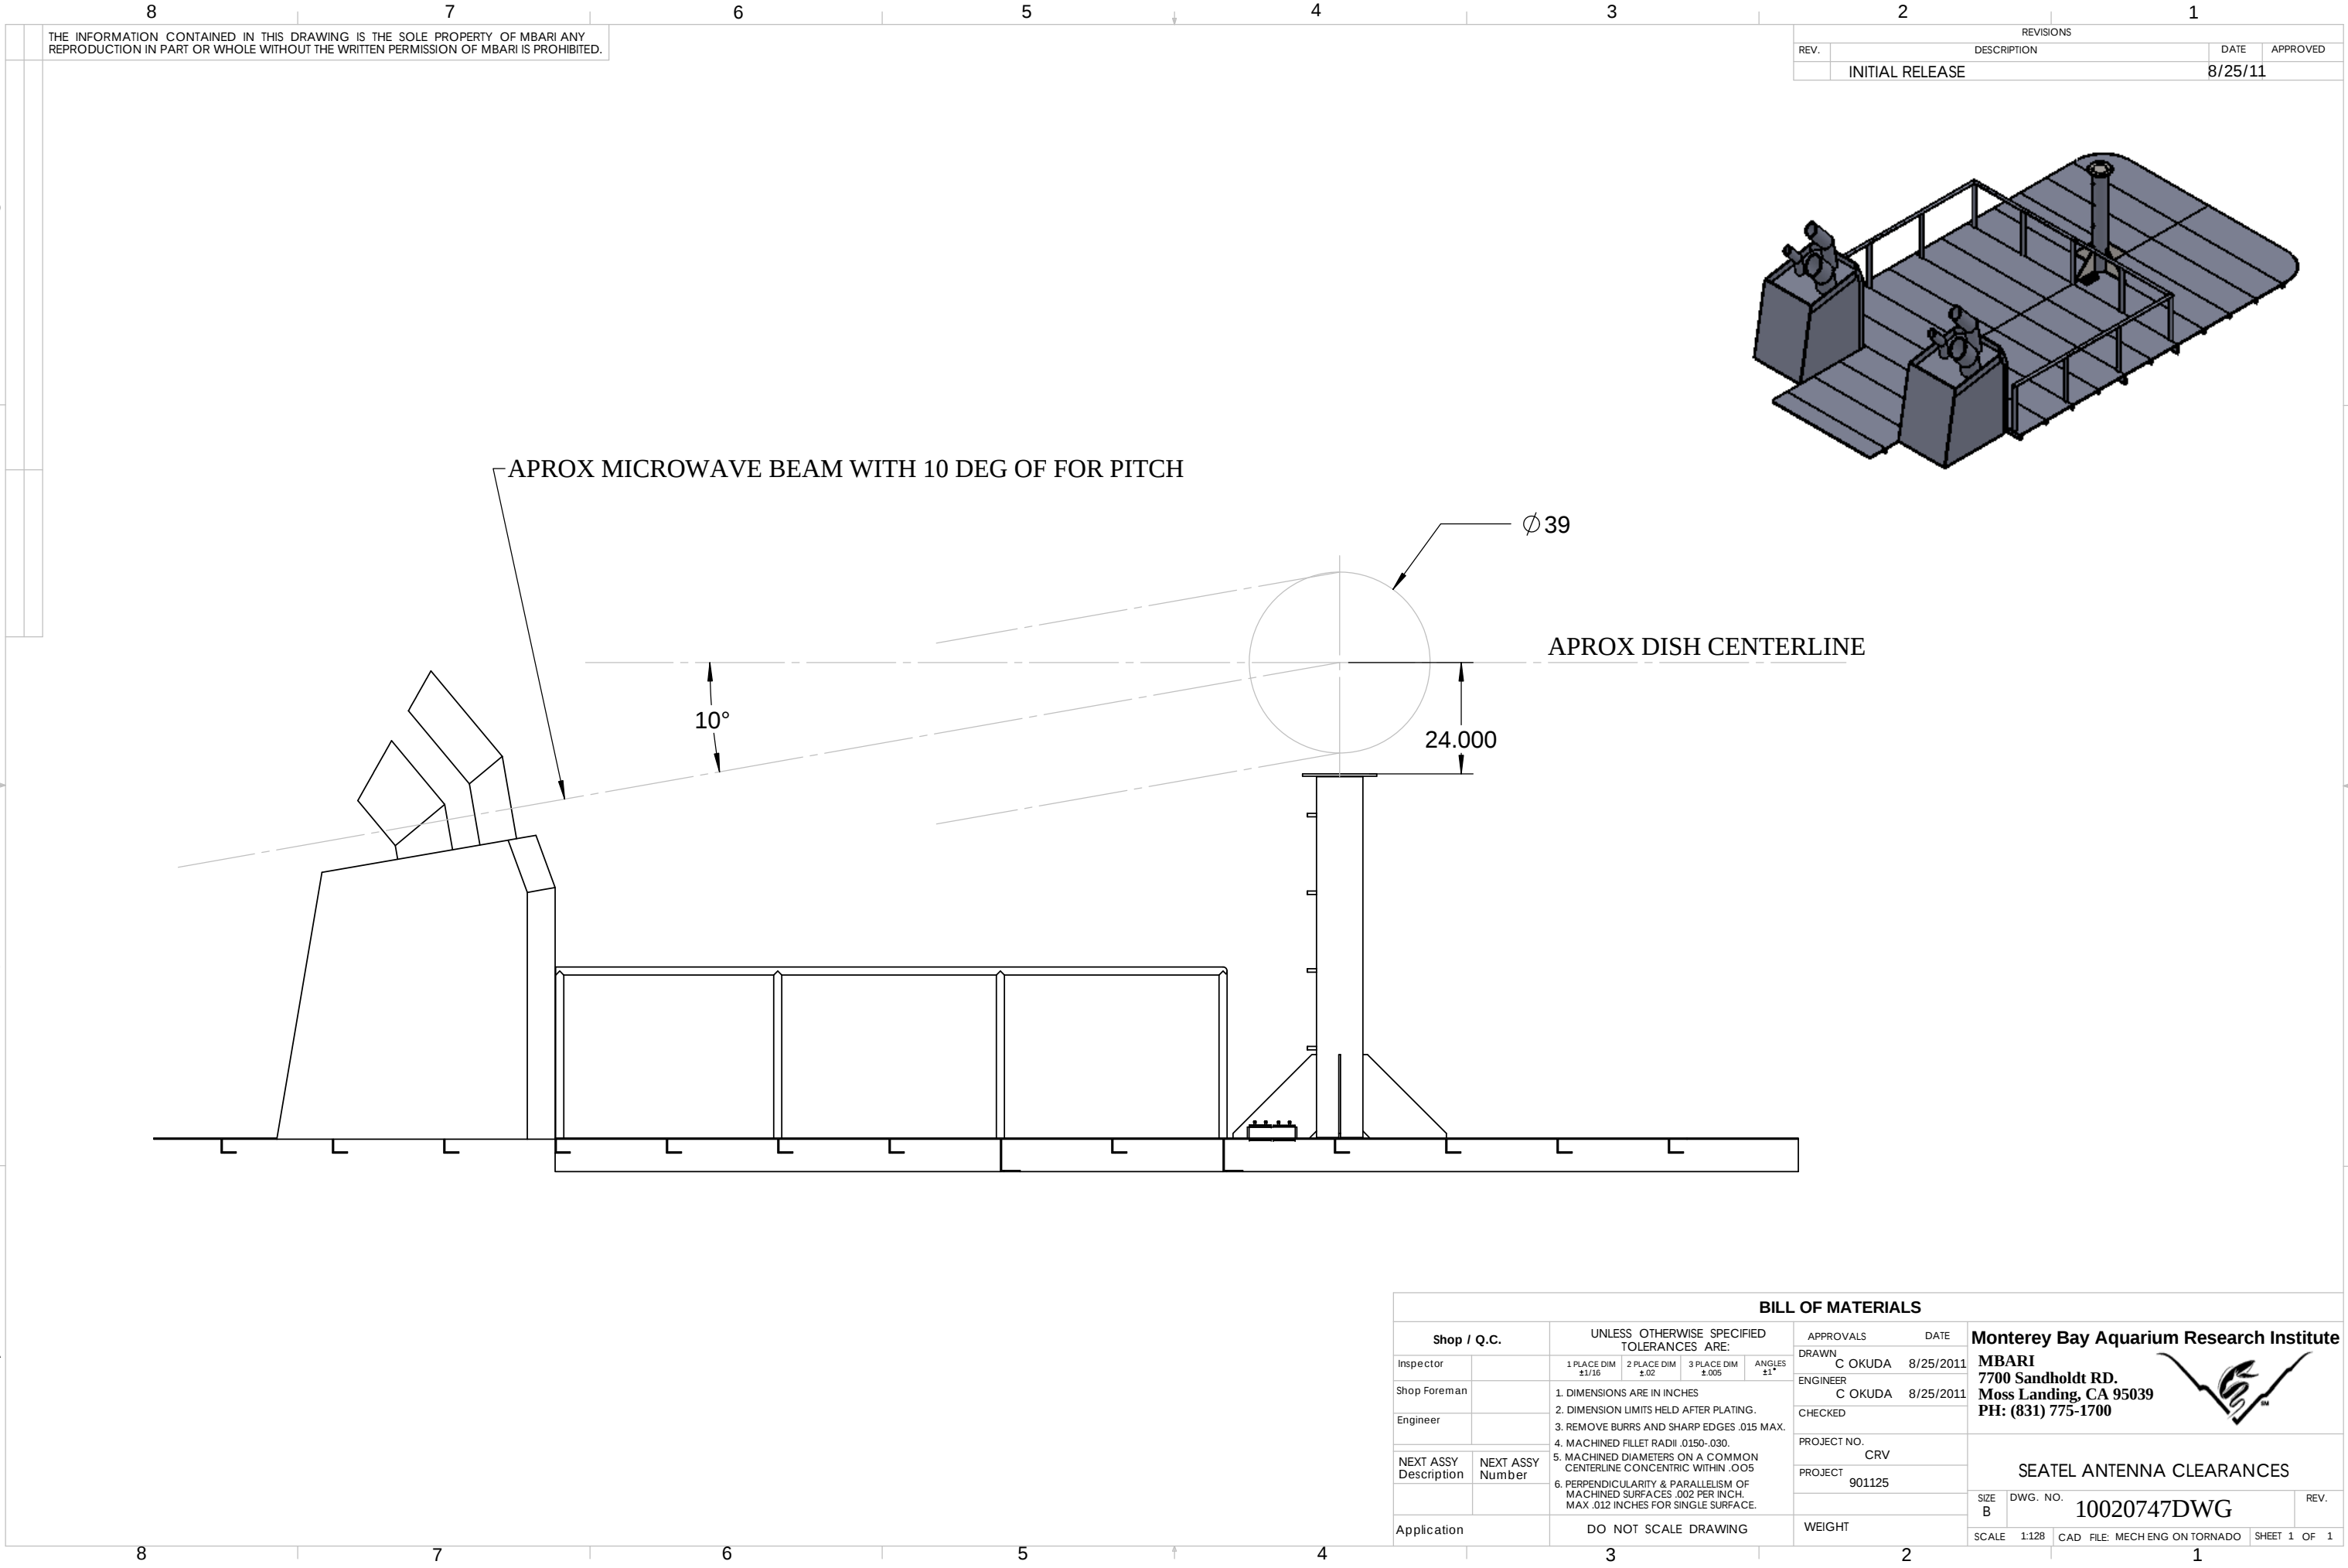

THE INFORMATION CONTAINED IN THIS DRAWING IS THE SOLE PROPERTY OF MBARI ANY REPRODUCTION IN PART OR WHOLE WITHOUT THE WRITTEN PERMISSION OF MBARI IS PROHIBITED.

REVISIONS			
REV.	DESCRIPTION	DATE	APPROVED
	INITIAL RELEASE	8/25/11	

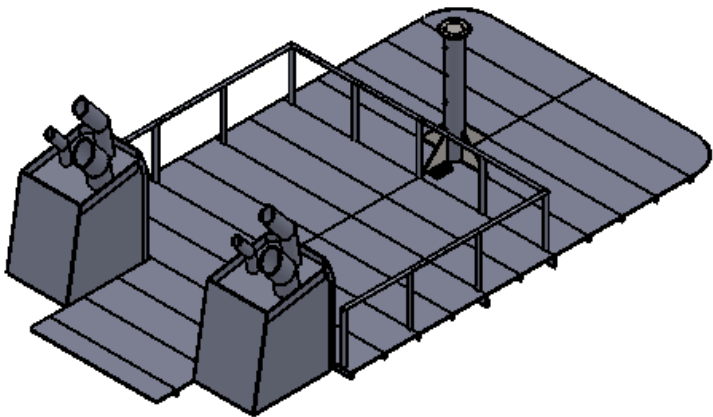

APROX MICROWAVE BEAM WITH 10 DEG OF FOR PITCH

Ø 39

APROX DISH CENTERLINE

10°

24.000

BILL OF MATERIALS

Shop / Q.C.		UNLESS OTHERWISE SPECIFIED TOLERANCES ARE:				APPROVALS	DATE	Monterey Bay Aquarium Research Institute		
Inspector		1 PLACE DIM ±1/16	2 PLACE DIM ±.02	3 PLACE DIM ±.005	ANGLES ±1°	DRAWN	C OKUDA 8/25/2011	MBARI 7700 Sandholdt RD. Moss Landing, CA 95039 PH: (831) 775-1700 		
Shop Foreman		1. DIMENSIONS ARE IN INCHES 2. DIMENSION LIMITS HELD AFTER PLATING. 3. REMOVE BURRS AND SHARP EDGES .015 MAX. 4. MACHINED FILLET RADII .0150-.030. 5. MACHINED DIAMETERS ON A COMMON CENTERLINE CONCENTRIC WITHIN .005 6. PERPENDICULARITY & PARALLELISM OF MACHINED SURFACES .002 PER INCH. MAX .012 INCHES FOR SINGLE SURFACE.				ENGINEER	C OKUDA 8/25/2011			
Engineer						CHECKED				
NEXT ASSY Description	NEXT ASSY Number					PROJECT NO.	CRV	SEATEL ANTENNA CLEARANCES		
						PROJECT	901125			
Application		DO NOT SCALE DRAWING				WEIGHT		SIZE B	DWG. NO. 10020747DWG	REV.
								SCALE 1:128	CAD FILE: MECH ENG ON TORNADO	SHEET 1 OF 1