


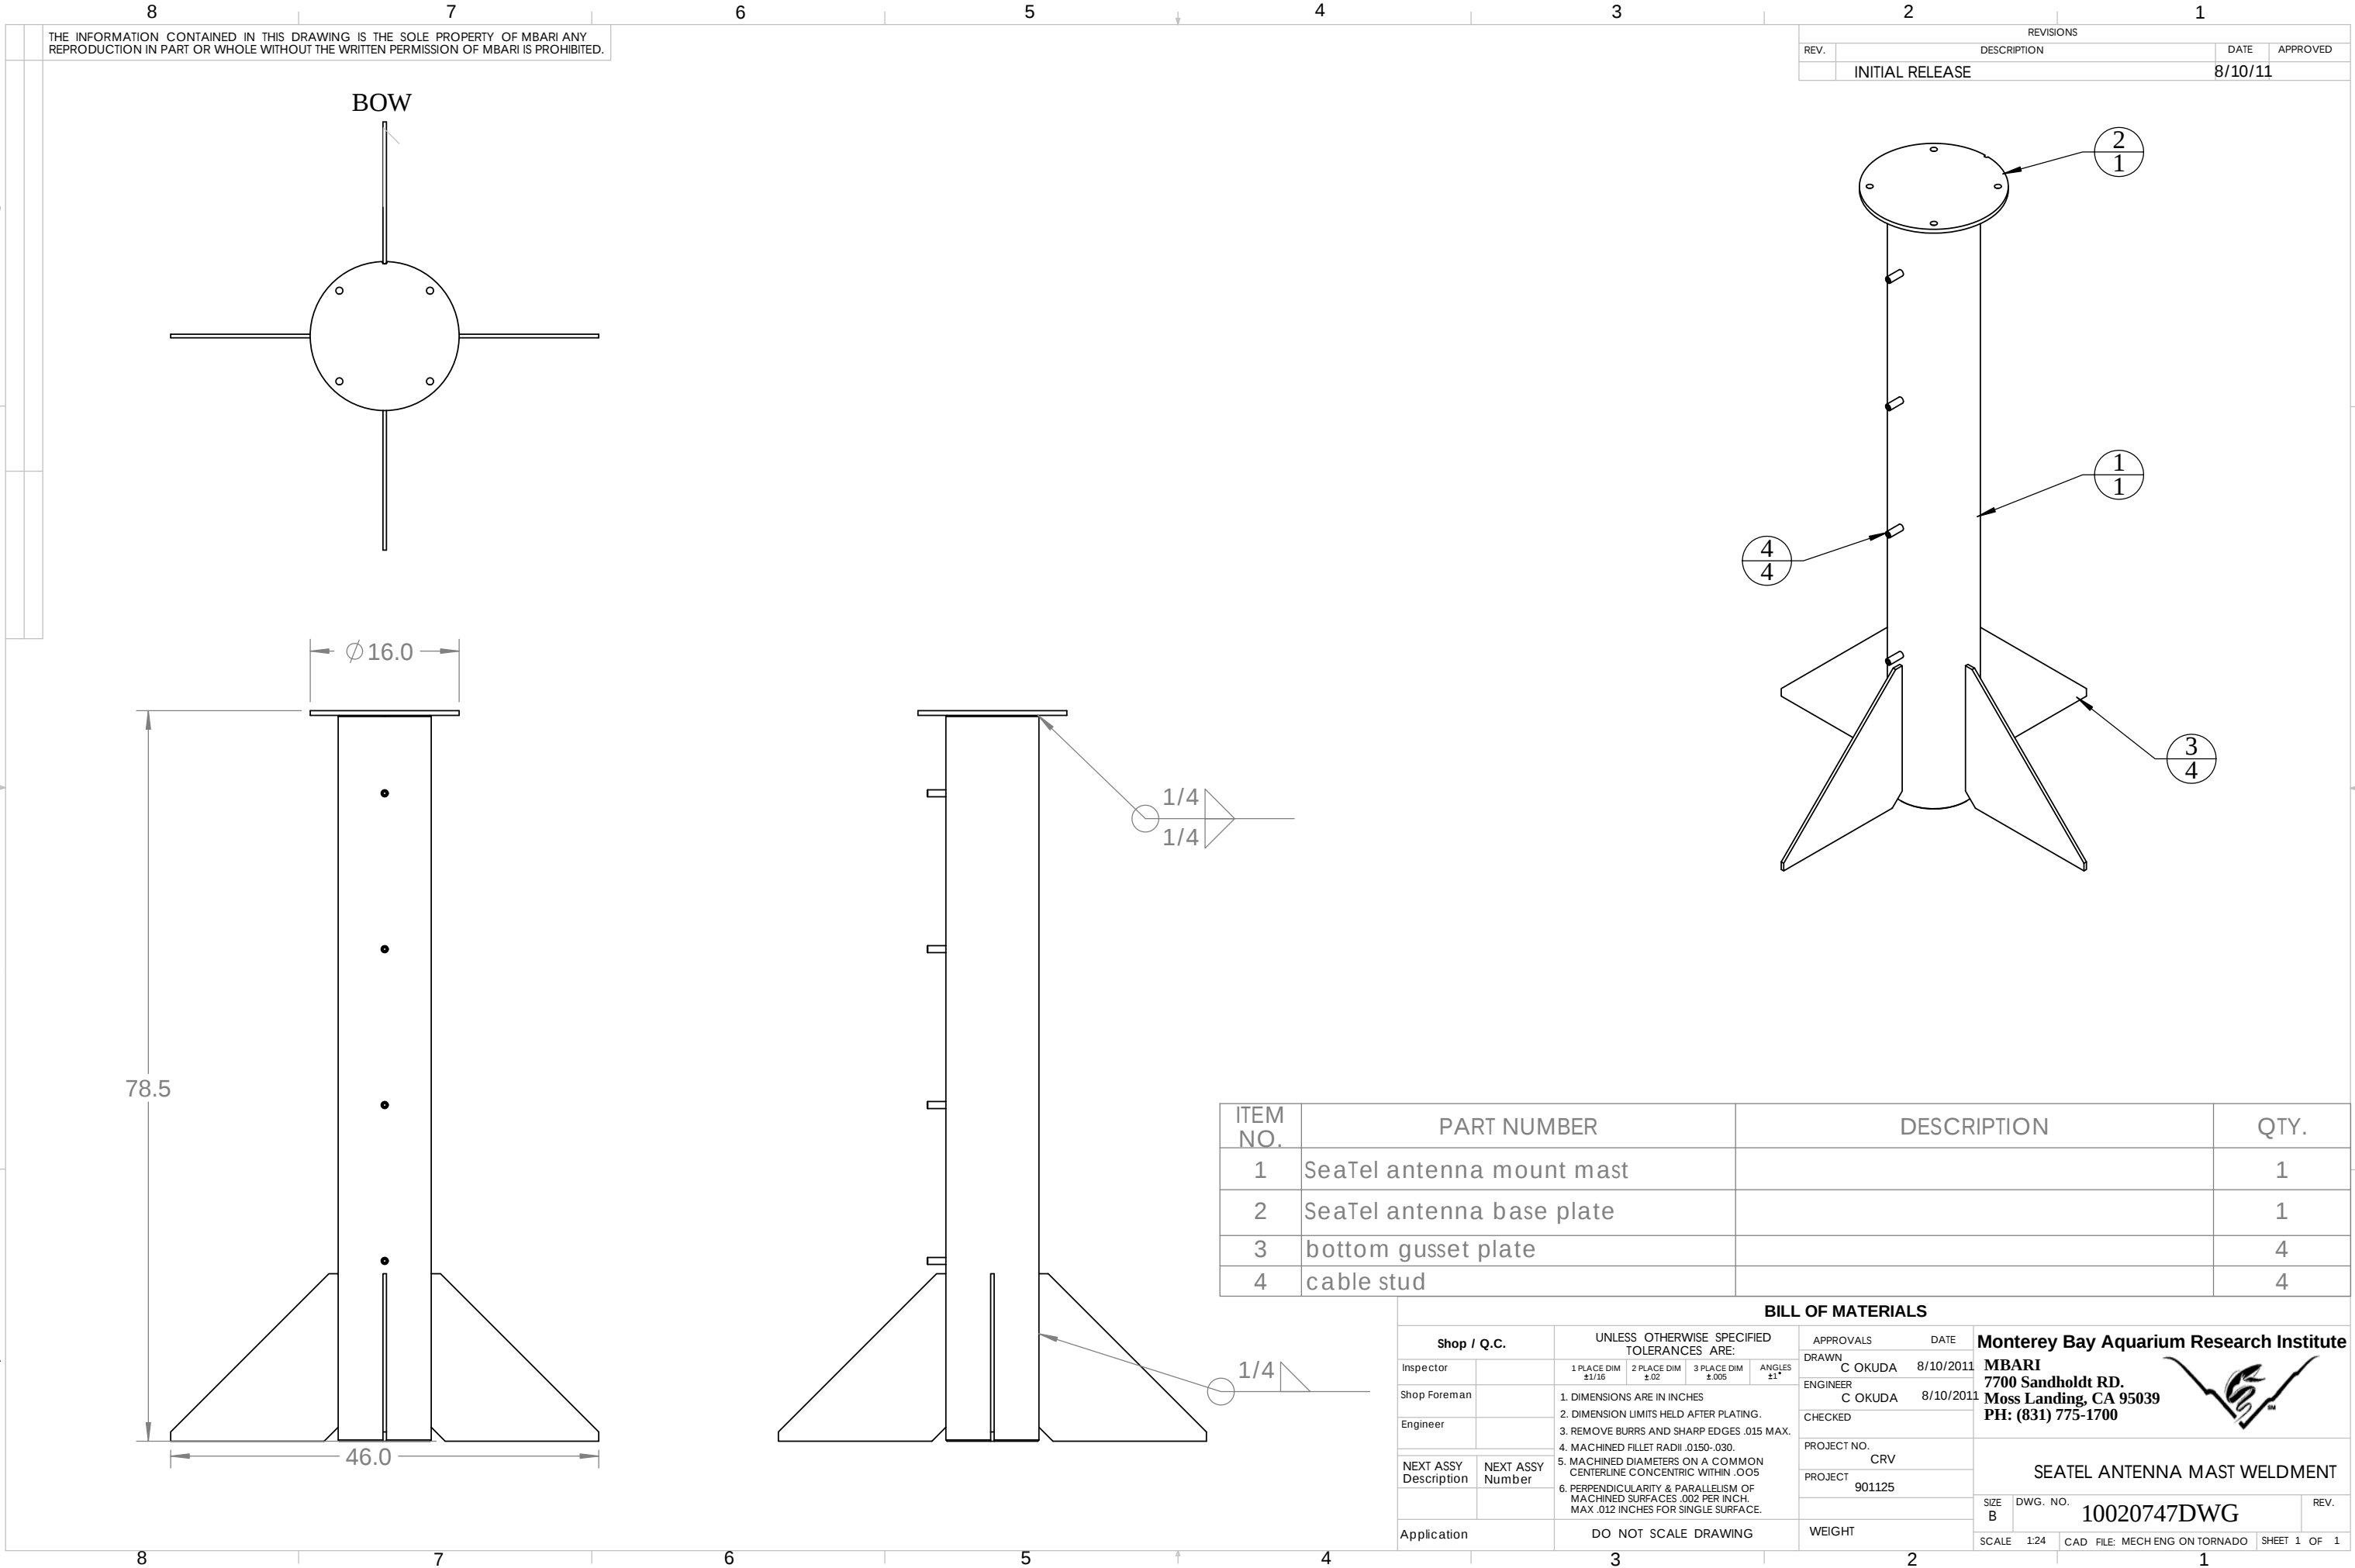

THE INFORMATION CONTAINED IN THIS DRAWING IS THE SOLE PROPERTY OF MBARI ANY REPRODUCTION IN PART OR WHOLE WITHOUT THE WRITTEN PERMISSION OF MBARI IS PROHIBITED.

REVISIONS			
REV.	DESCRIPTION	DATE	APPROVED
	INITIAL RELEASE	8/10/11	

ITEM NO.	PART NUMBER	DESCRIPTION	QTY.
1	SeaTel antenna mount mast		1
2	SeaTel antenna base plate		1
3	bottom gusset plate		4
4	cable stud		4

Shop / Q.C.				UNLESS OTHERWISE SPECIFIED TOLERANCES ARE:				APPROVALS		DATE	Monterey Bay Aquarium Research Institute			
Inspector				1 PLACE DIM	2 PLACE DIM	3 PLACE DIM	ANGLES	DRAWN	C OKUDA	8/10/2011	MBARI 7700 Sandholdt RD. Moss Landing, CA 95039 PH: (831) 775-1700			
Shop Foreman				±1/16	±.02	±.005	±1°	ENGINEER	C OKUDA	8/10/2011				
Engineer								CHECKED						
NEXT ASSY Description	NEXT ASSY Number			1. DIMENSIONS ARE IN INCHES				PROJECT NO.		CRV	SEATEL ANTENNA MAST WELDMENT			
				2. DIMENSION LIMITS HELD AFTER PLATING.				PROJECT		901125				
Application				DO NOT SCALE DRAWING				WEIGHT			SIZE B	DWG. NO.	10020747DWG	REV.
											SCALE	1:24	CAD FILE: MECH ENG ON TORNADO	SHEET 1 OF 1