


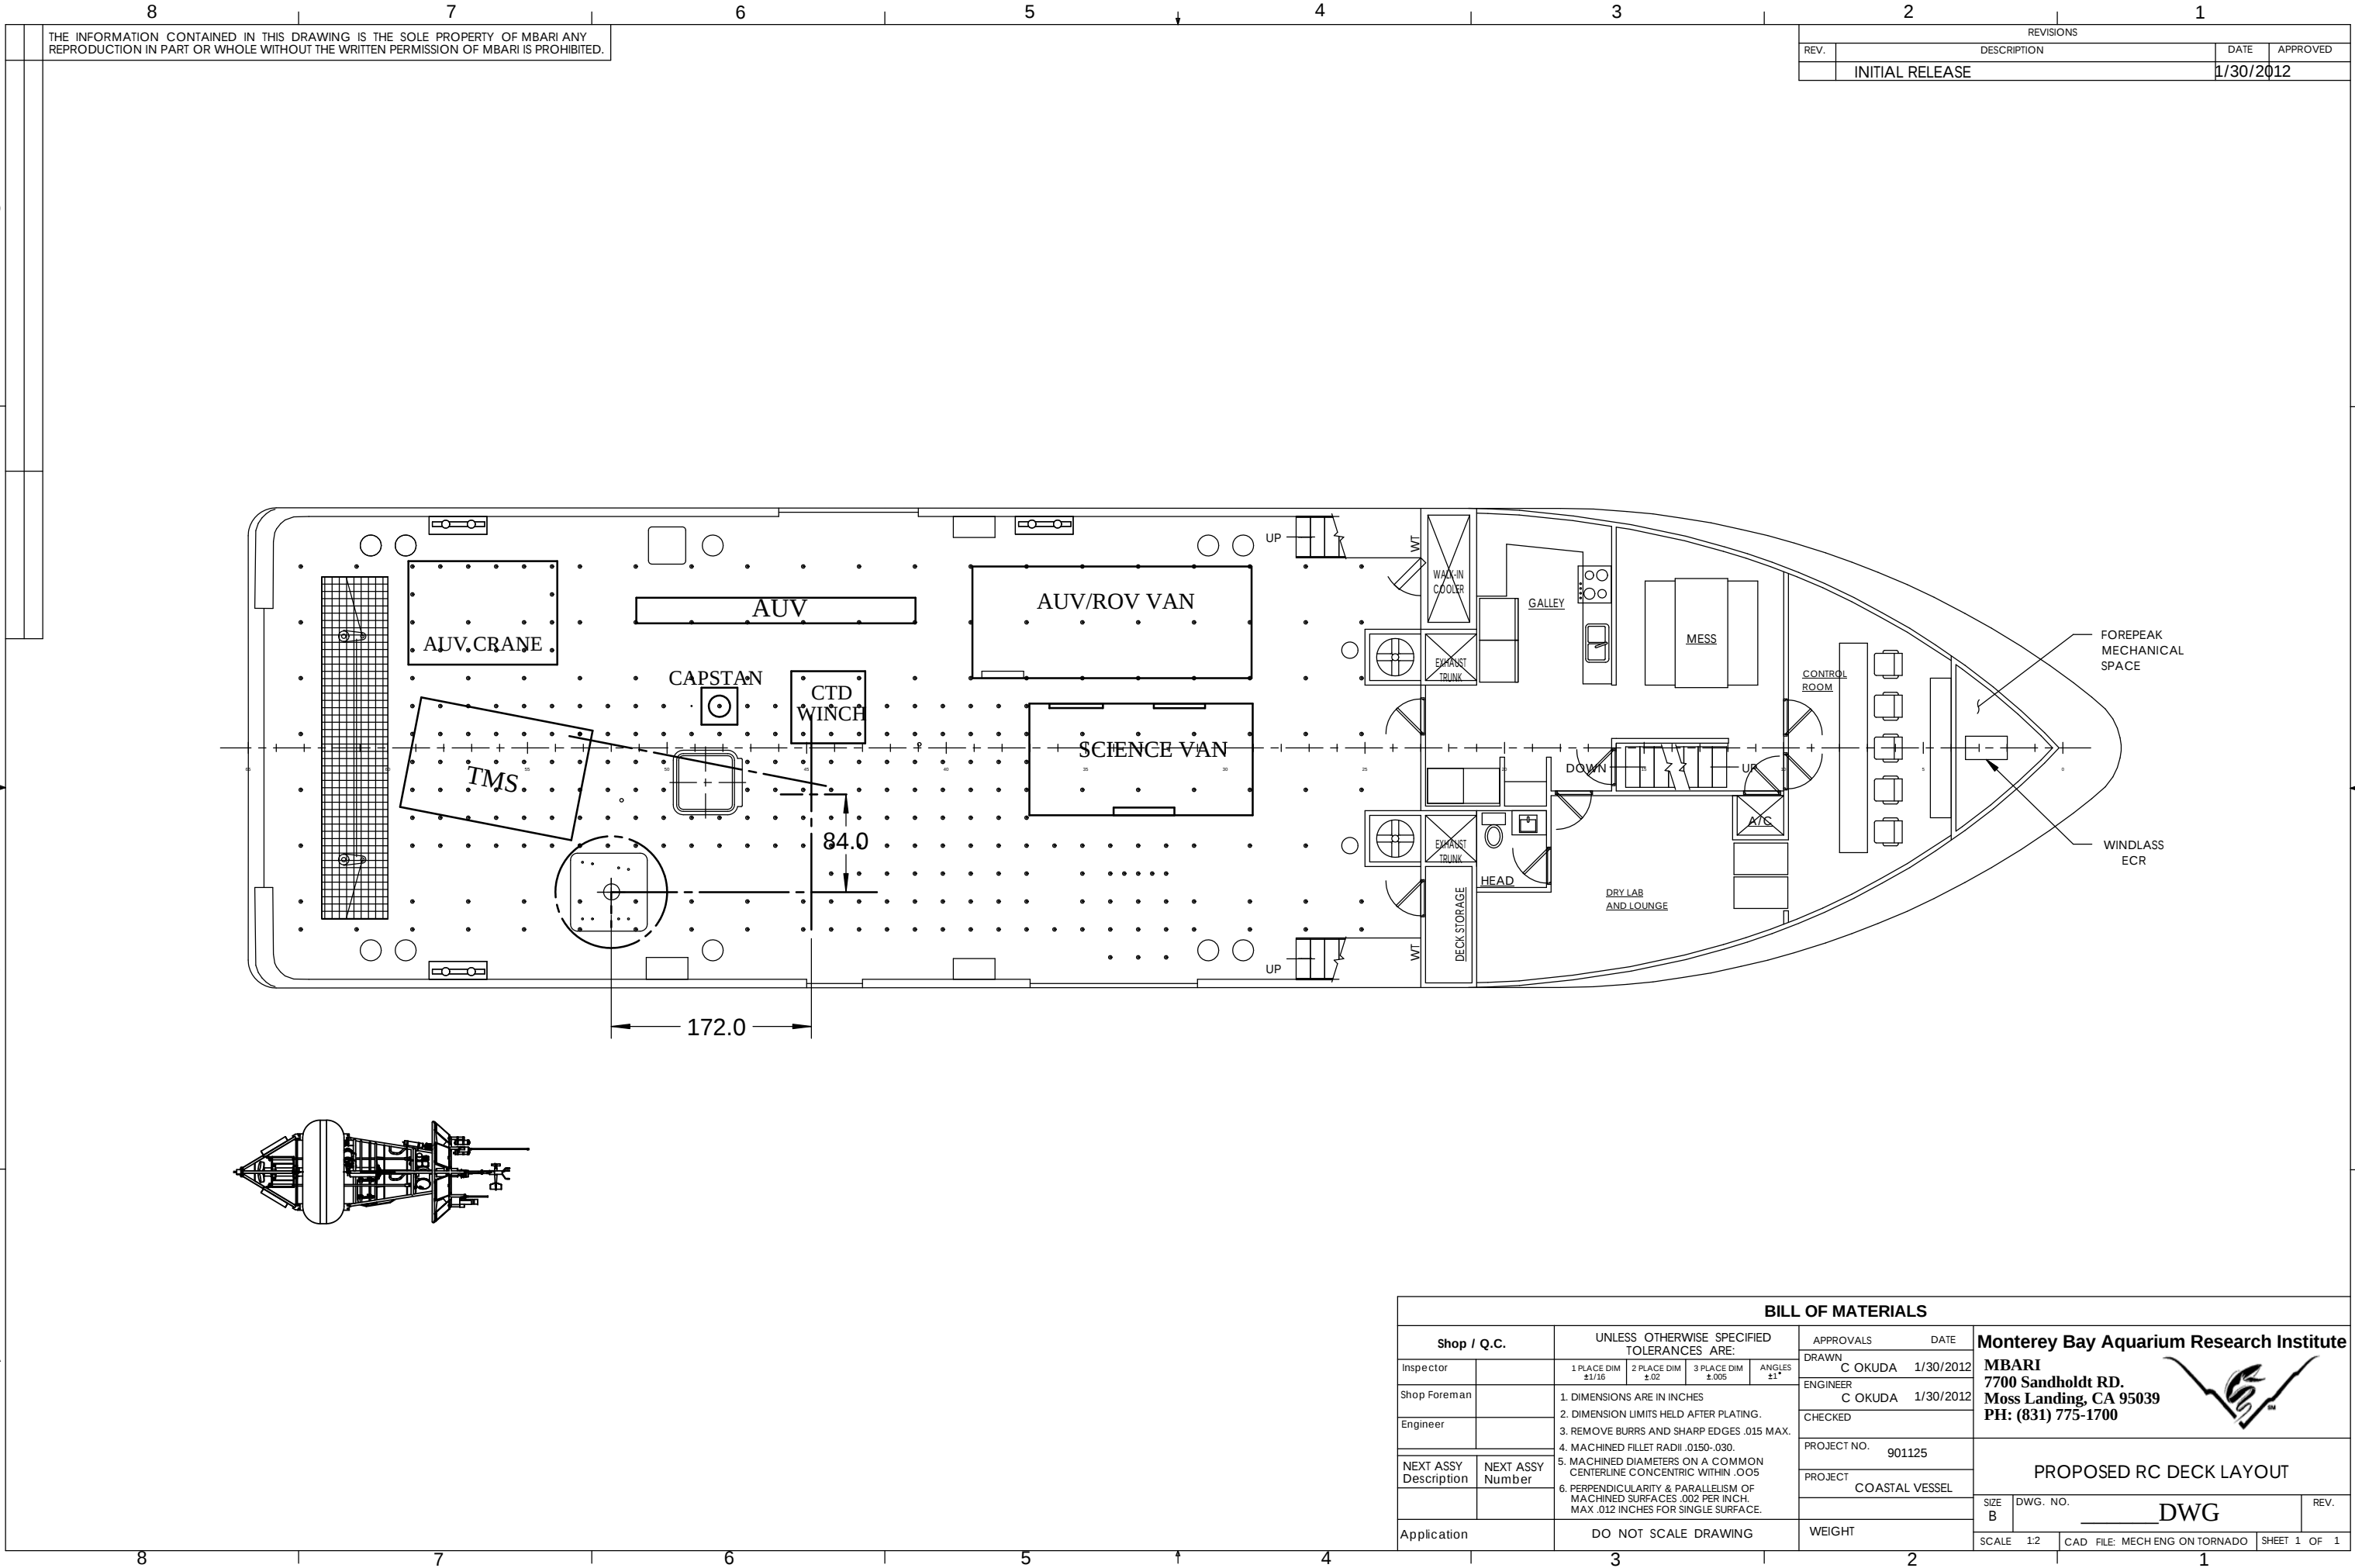

THE INFORMATION CONTAINED IN THIS DRAWING IS THE SOLE PROPERTY OF MBARI ANY REPRODUCTION IN PART OR WHOLE WITHOUT THE WRITTEN PERMISSION OF MBARI IS PROHIBITED.

| REVISIONS |                 |           |          |
|-----------|-----------------|-----------|----------|
| REV.      | DESCRIPTION     | DATE      | APPROVED |
|           | INITIAL RELEASE | 1/30/2012 |          |

BILL OF MATERIALS

| Shop / Q.C.           |                  | UNLESS OTHERWISE SPECIFIED TOLERANCES ARE:   |                     |                      |               | APPROVALS   | DATE              | Monterey Bay Aquarium Research Institute                                           |                               |              |
|-----------------------|------------------|---|---------------------|----------------------|---------------|-------------|-------------------|------------------------------------------------------------------------------------|-------------------------------|--------------|
| Inspector             |                  | 1 PLACE DIM<br>±1/16   | 2 PLACE DIM<br>±.02 | 3 PLACE DIM<br>±.005 | ANGLES<br>±1° | DRAWN       | C OKUDA 1/30/2012 | <b>MBARI</b><br>7700 Sandholdt RD.<br>Moss Landing, CA 95039<br>PH: (831) 775-1700 |                               |              |
| Shop Foreman          |                  | 1. DIMENSIONS ARE IN INCHES<br>2. DIMENSION LIMITS HELD AFTER PLATING.<br>3. REMOVE BURRS AND SHARP EDGES .015 MAX.<br>4. MACHINED FILLET RADII .0150-.030.<br>5. MACHINED DIAMETERS ON A COMMON CENTERLINE CONCENTRIC WITHIN .005<br>6. PERPENDICULARITY & PARALLELISM OF MACHINED SURFACES .002 PER INCH. MAX .012 INCHES FOR SINGLE SURFACE. |                     |                      |               | ENGINEER    | C OKUDA 1/30/2012 |                                                                                    |                               |              |
| Engineer              |                  |   |                     |                      |               | CHECKED     |                   |                                                                                    |                               |              |
| NEXT ASSY Description | NEXT ASSY Number |   |                     |                      |               | PROJECT NO. | 901125            | PROPOSED RC DECK LAYOUT                                                            |                               |              |
|                       |                  |   |                     |                      |               | PROJECT     | COASTAL VESSEL    |                                                                                    |                               |              |
| Application           |                  | DO NOT SCALE DRAWING   |                     |                      |               | WEIGHT      |                   | SIZE<br>B                                                                          | DWG. NO.<br>DWG               | REV.         |
|                       |                  |   |                     |                      |               |             |                   | SCALE 1:2                                                                          | CAD FILE: MECH ENG ON TORNADO | SHEET 1 OF 1 |