

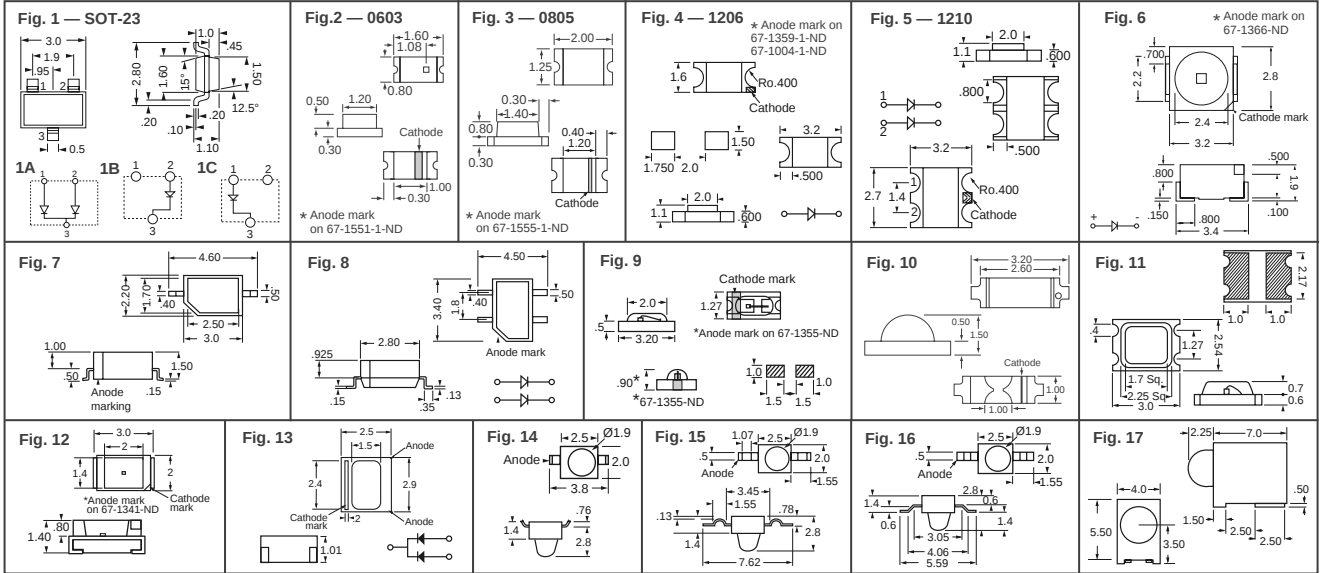


Fig. No.	Emitted Color	Vf	Io (mcd)	View Angle	If (mA)	Digi-Key Part No.	Cut Tape Price Each			Digi-Key Part No.	Tape & Reel		Lumex Part No.
							1	84	100		Size	Pricing	
1A	Red/Red	2.1	8	140°	40	67-1334-1-ND	.96	.84	.72	67-1334-2-ND	3,000	398.00/M	SSL-LX15IIC-RP-TR
1A	Green/Green	2.1	8	140°	40	67-1336-1-ND	.96	.84	.72	67-1336-2-ND	3,000	398.00/M	SSL-LX15GGC-RP-TR
1A	Yellow/Yellow	2.1	8	140°	40	67-1337-1-ND	.96	.84	.72	67-1337-2-ND	3,000	398.00/M	SSL-LX15YYC-RP-TR
1A	Red/Green	2.1	4/4	140°	20/20	67-1335-1-ND	.88	.77	.66	67-1335-2-ND	3,000	365.00/M	SSL-LX15IGC-RP-TR
1B	Red	2.1	4	140°	20	67-1381-1-ND	.64	.56	.48	67-1381-2-ND	3,000	265.60/M	SSL-LX15IC-TR
1B	Green	2.1	3	140°	20	67-1382-1-ND	.64	.56	.48	67-1382-2-ND	3,000	265.60/M	SSL-LX15GC-TR
1B	Yellow	2.1	3	140°	20	67-1383-1-ND	.64	.56	.48	67-1383-2-ND	3,000	265.60/M	SSL-LX15YC-TR
1C	Red	2.1	4	140°	20	67-1378-1-ND	.64	.56	.48	67-1378-2-ND	3,000	265.60/M	SSL-LX15IC-RP-TR
1C	Green	2.1	3	140°	20	67-1379-1-ND	.64	.56	.48	67-1379-2-ND	3,000	265.60/M	SSL-LX15GC-RP-TR
1C	Yellow	2.1	3	140°	20	67-1380-1-ND	.64	.56	.48	67-1380-2-ND	3,000	265.60/M	SSL-LX15YC-RP-TR
2	Red	2.0	14	160°	20	67-1548-1-ND	.20	.17	.14	67-1548-2-ND	4,000	111.22/M	SML-LX0603IW-TR
2	Green	2.2	18	160°	20	67-1549-1-ND	.17	.14	.12	67-1549-2-ND	4,000	92.96/M	SML-LX0603GW-TR
2	Yellow	2.1	12	160°	20	67-1550-1-ND	.19	.16	.13	67-1550-2-ND	4,000	106.24/M	SML-LX0603YW-TR
2	Super Red	1.8	30	160°	20	67-1551-1-ND*	.20	.17	.14	67-1551-2-ND*	4,000	112.88/M	SML-LX0603SRW-TR
3	Red	2.0	11	140°	20	67-1552-1-ND	.18	.15	.12	67-1552-2-ND	4,000	97.94/M	SML-LX0805IW-TR
3	Green	2.0	11	140°	20	67-1553-1-ND	.15	.13	.10	67-1553-2-ND	4,000	81.34/M	SML-LX0805GW-TR
3	Yellow	2.1	10	140°	20	67-1554-1-ND	.19	.16	.13	67-1554-2-ND	4,000	106.24/M	SML-LX0805YW-TR
3	Super Red	1.8	21	140°	20	67-1555-1-ND*	.18	.15	.12	67-1555-2-ND*	4,000	99.60/M	SML-LX0805SRW-TR
4	Red	2.0	6	140°	20	67-1356-1-ND	.36	.32	.27	67-1356-2-ND	3,000	149.40/M	SML-LX1206IC-TR
4	Green	2.1	10	140°	20	67-1357-1-ND	.36	.32	.27	67-1357-2-ND	3,000	149.40/M	SML-LX1206GC-TR
4	Yellow	2.0	6	140°	20	67-1358-1-ND	.36	.32	.27	67-1358-2-ND	3,000	149.40/M	SML-LX1206YC-TR
4	Super Red	1.7	15	140°	20	67-1359-1-ND*	.60	.53	.45	67-1359-2-ND*	3,000	249.00/M	SML-LX1206SRC-TR
4	Green	2.2	10	160°	25	67-1002-1-ND	.27	.24	.21	67-1002-2-ND	3,000	112.88/M	SML-LX1206GW-TR
4	Red	2.0	6	160°	25	67-1003-1-ND	.28	.25	.22	67-1003-2-ND	3,000	117.86/M	SML-LX1206IW-TR
4	Super Red	1.8	15	160°	30	67-1004-1-ND*	.29	.26	.22	67-1004-2-ND*	3,000	119.52/M	SML-LX1206SRW-TR
5	Red/Green	2.0	6/10	140°	20	67-1361-1-ND	.76	.67	.57	67-1361-2-ND	3,000	315.40/M	SML-LX1210IGC-TR
5	Green/Green	2.0	10	140°	20	67-1362-1-ND	.76	.67	.57	67-1362-2-ND	3,000	315.40/M	SML-LX1210GGC-TR
5	Yellow/Green	2.0	6/10	140°	20	67-1363-1-ND	.76	.67	.57	67-1363-2-ND	3,000	315.40/M	SML-LX1210YGC-TR
5	Super Red/Red	1.7	15	140°	20	67-1360-1-ND	1.16	1.02	.87	67-1360-2-ND	3,000	481.40/M	SML-LX1210SRRC-TR
6	Red	2.0	12	120°	20	67-1364-1-ND	.64	.56	.48	67-1364-2-ND	2,000	265.60/M	SML-LX2832IC-TR
6	Green	2.1	25	120°	20	67-1365-1-ND	.64	.56	.48	67-1365-2-ND	2,000	265.60/M	SML-LX2832GC-TR
6	Yellow	2.0	12	120°	20	67-1367-1-ND	.64	.56	.48	67-1367-2-ND	2,000	265.60/M	SML-LX2832YC-TR
6	Super Red	1.7	40	120°	20	67-1366-1-ND*	.80	.70	.60	67-1366-2-ND*	2,000	332.00/M	SML-LX2832SRC-TR
7	Red	2.1	12	130°	20	67-1368-1-ND	.60	.53	.45	67-1368-2-ND	2,000	249.00/M	SSL-LXA1725IC-TR
7	Green	2.0	25	130°	20	67-1369-1-ND	.60	.53	.45	67-1369-2-ND	2,000	249.00/M	SSL-LXA1725GC-TR
7	Yellow	2.1	12	130°	20	67-1370-1-ND	.60	.53	.45	67-1370-2-ND	2,000	249.00/M	SSL-LXA1725YC-TR
7	Super Red	1.7	40	130°	20	67-1371-1-ND	.80	.70	.60	67-1371-2-ND	2,000	332.00/M	SSL-LXA1725SRC-TR
8	Red/Green	2.0	12/20	125°	20	67-1372-1-ND	1.08	.95	.81	67-1372-2-ND	1,000	448.20	SSL-LXA3025IGC-TR
8	Yellow/Green	2.1	20	90°	20	67-1373-1-ND	1.08	.95	.81	67-1373-2-ND	1,000	448.20	SSL-LXA3025YGC-TR
9	Red	2.1	7.2	180°	20	67-1352-1-ND	.84	.74	.63	67-1352-2-ND	3,000	336.00/M	CCL-LX45IT
9	Green	2.0	7	180°	20	67-1353-1-ND	.84	.74	.63	67-1353-2-ND	3,000	336.00/M	CCL-LX45GT
9	Yellow	2.3	7	180°	20	67-1354-1-ND	.84	.74	.63	67-1354-2-ND	3,000	336.00/M	CCL-LX45YT
9	Super Red	1.8	8	180°	20	67-1355-1-ND*	1.28	1.12	.96	67-1355-2-ND*	3,000	512.00/M	CCL-LX45SRT
10	Red	2.0	12	130°	20	67-1556-1-ND	.26	.22	.17	67-1556-2-ND	3,000	141.10/M	SML-LXR85IC-TR
10	Green	2.2	12	130°	20	67-1557-1-ND	.23	.19	.16	67-1557-2-ND	3,000	126.10/M	SML-LXR85GC-TR
10	Yellow	2.1	10	130°	20	67-1558-1-ND	.24	.20	.16	67-1558-2-ND	3,000	131.14/M	SML-LXR85YC-TR
10	Super Red	1.8	30	130°	20	67-1559-1-ND	.26	.22	.17	67-1559-2-ND	3,000	141.10/M	SML-LXR85SRC-TR
11	Red	2.1	4	180°	20	67-1342-1-ND	.70	.62	.53	67-1342-2-ND	3,000	290.50/M	CCL-CRS10R
11	Green	2.1	10	180°	20	67-1343-1-ND	.70	.62	.53	67-1343-2-ND	3,000	290.50/M	CCL-CRS10G
11	Yellow	2.1	5	180°	20	67-1344-1-ND	.70	.62	.53	67-1344-2-ND	3,000	290.50/M	CCL-CRS10Y
11	Super Red	1.7	14	180°	20	67-1345-1-ND	1.04	.91	.78	67-1345-2-ND	3,000	431.60/M	CCL-CRS10SR
12	Red	2.0	20	90°	20	67-1338-1-ND	.59	.52	.45	67-1338-2-ND	2,000	245.68/M	SML-LX23IC-TR
12	Green	2.1	20	90°	20	67-1339-1-ND	.59	.52	.45	67-1339-2-ND	2,000	245.68/M	SML-LX23GC-TR
12	Yellow	2.1	20	90°	20	67-1340-1-ND	.59	.52	.45	67-1340-2-ND	2,000	245.68/M	SML-LX23YC-TR
12	Super Red	1.7	100	90°	20	67-1341-1-ND*	.77	.68	.58	67-1341-2-ND*	2,000	318.72/M	SML-LX23SRC-TR
13	Green/Green	2.0	20	90°	20	67-1350-1-ND	.96	.84	.72	67-1350-2-ND	2,000	398.40/M	CCL-LX253GGC
13	Yellow/Green	2.1	20	90°	20	67-1351-1-ND	.96	.84	.72	67-1351-2-ND	2,000	398.40/M	CCL-LX253YGC
13	Super Red/Red	1.7	40	90°	20	67-1349-1-ND	1.48	1.30	1.11	67-1349-2-ND	2,000	614.20/M	CCL-LX253SRRC
14	Red	2.0	60	25°	20	67-1384-1-ND	.47	.42	.36	67-1384-2-ND	1,000	195.88	SSL-LXA228IC-TR11
14	Green	2.1	30	25°	20	67-1385-1-ND	.47	.42	.36	67-1385-2-ND	1,000	195.88	SSL-LXA228GC-TR11
14	Yellow	2.0	30	25°	20	67-1386-1-ND	.47	.42	.36	67-1386-2-ND	1,000	195.88	SSL-LXA228YC-TR11
14	Super Red	1.7	170	25°	20	67-1393-1-ND	.78	.69	.59	67-1393-2-ND	1,000	323.70	SSL-LXA228SRC-TR11
14	Green	2.1	4	50°	30	67-1141-1-ND	.48	.42	.36	67-1141-2-ND	1,000	197.54	SSL-LXA228GD-TR11
14	Yellow	2.0	12	50°	30	67-1145-1-ND	.48	.42	.36	67-1145-2-ND	1,000	197.54	SSL-LXA228YD-TR11
15	Red	2.0	60	25°	20	67-1387-1-ND	.47	.42	.36	67-1387-2-ND	1,000	195.88	SSL-LXA228IC-TR21
15	Green	2.1	30	25°	20	67-1388-1-ND	.47	.42	.36	67-1388-2-ND	1,000	195.88	SSL-LXA228GC-TR21
15	Yellow	2.0	30	25°	20	67-1389-1-ND	.47	.42	.36	67-1389-2-ND	1,000	195.88	SSL-LXA228YC-TR21
15	Super Red	1.7	170	25°	20	67-1394-1-ND	.78	.69	.59	67-1394-2-ND	1,000	323.70	SSL-LXA228SRC-TR21

(Continued)

More Product Available Online: www.digikey.com