


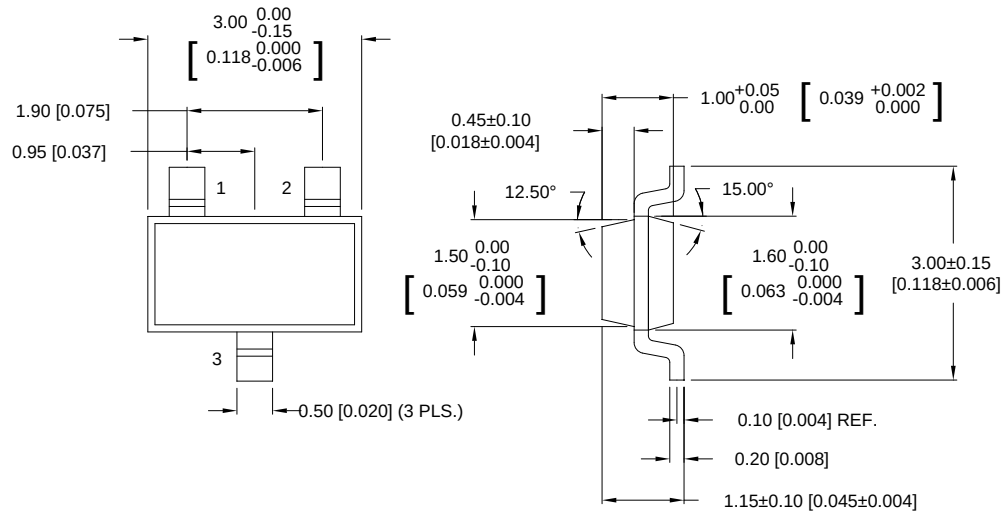


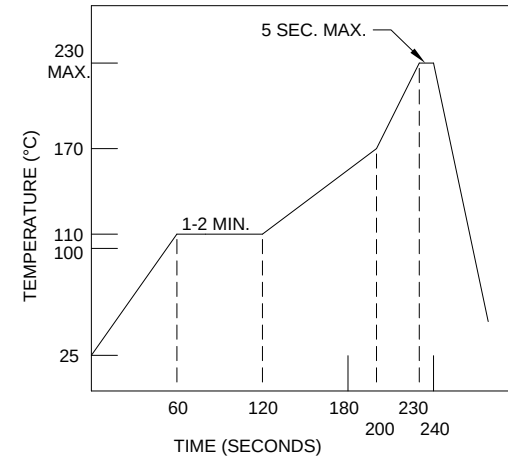


SOLDER PROFILE

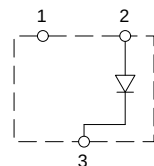

RECOMMENDED PAD LAYOUT

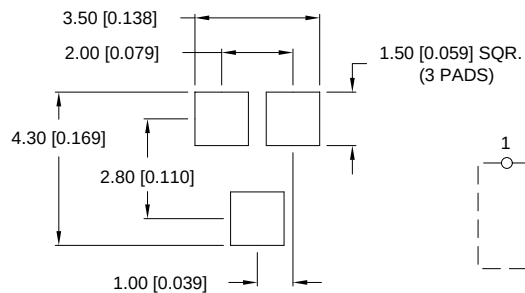

DETAIL 'A'

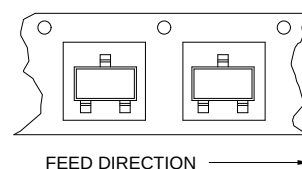

NOTES:

- PARTS W/ -TR SUFFIX ARE SUPPLIED ON SUPER 8 TAPE AND REEL. (SEE DETAIL 'A').
- PARTS WITHOUT SUFFIX ARE SUPPLIED IN BULK.

RELIABILITY NOTE
OUR MANY YEARS OF EXPERIENCE DATA ACCUMULATION INDICATE THAT SOLDER HEAT IS A MAJOR CAUSE OF EARLY AND FUTURE FAILURE. PLEASE PAY ATTENTION TO YOUR SOLDERING PROCESS.



290 E. HELLEN ROAD
PALATINE, ILLINOIS 60067
(847) 359-2790

CONFIDENTIAL INFORMATION

THE INFORMATION CONTAINED IN THIS DOCUMENT IS THE PROPERTY OF LUMEX INCORPORATED. EXCEPT AS SPECIFICALLY AUTHORIZED IN WRITING BY LUMEX INCORPORATED, THE HOLDER OF THIS DOCUMENT SHALL KEEP ALL INFORMATION CONTAINED HEREIN CONFIDENTIAL AND SHALL PROTECT SAME IN WHOLE OR IN PART FROM DISCLOSURE AND DISSEMINATION TO ALL THIRD PARTIES.

DATE:	DWN:	CHK'D:	APPD:
SCALE:	N/A		

SOT-23 SURFACE MOUNT LED, 'X' COLOR, WATER CLEAR LENS,
LEADS 2-3 CONNECTION, TAPE AND REEL OR BULK.

PAGE 1 OF 1	DRAWING NUMBER SSL-LX15XC(-TR)	REV
-------------	-----------------------------------	-----

UNLESS OTHERWISE SPECIFIED TOLERANCE IS $\pm 0.25\text{mm}$ ($\pm 0.010''$)