


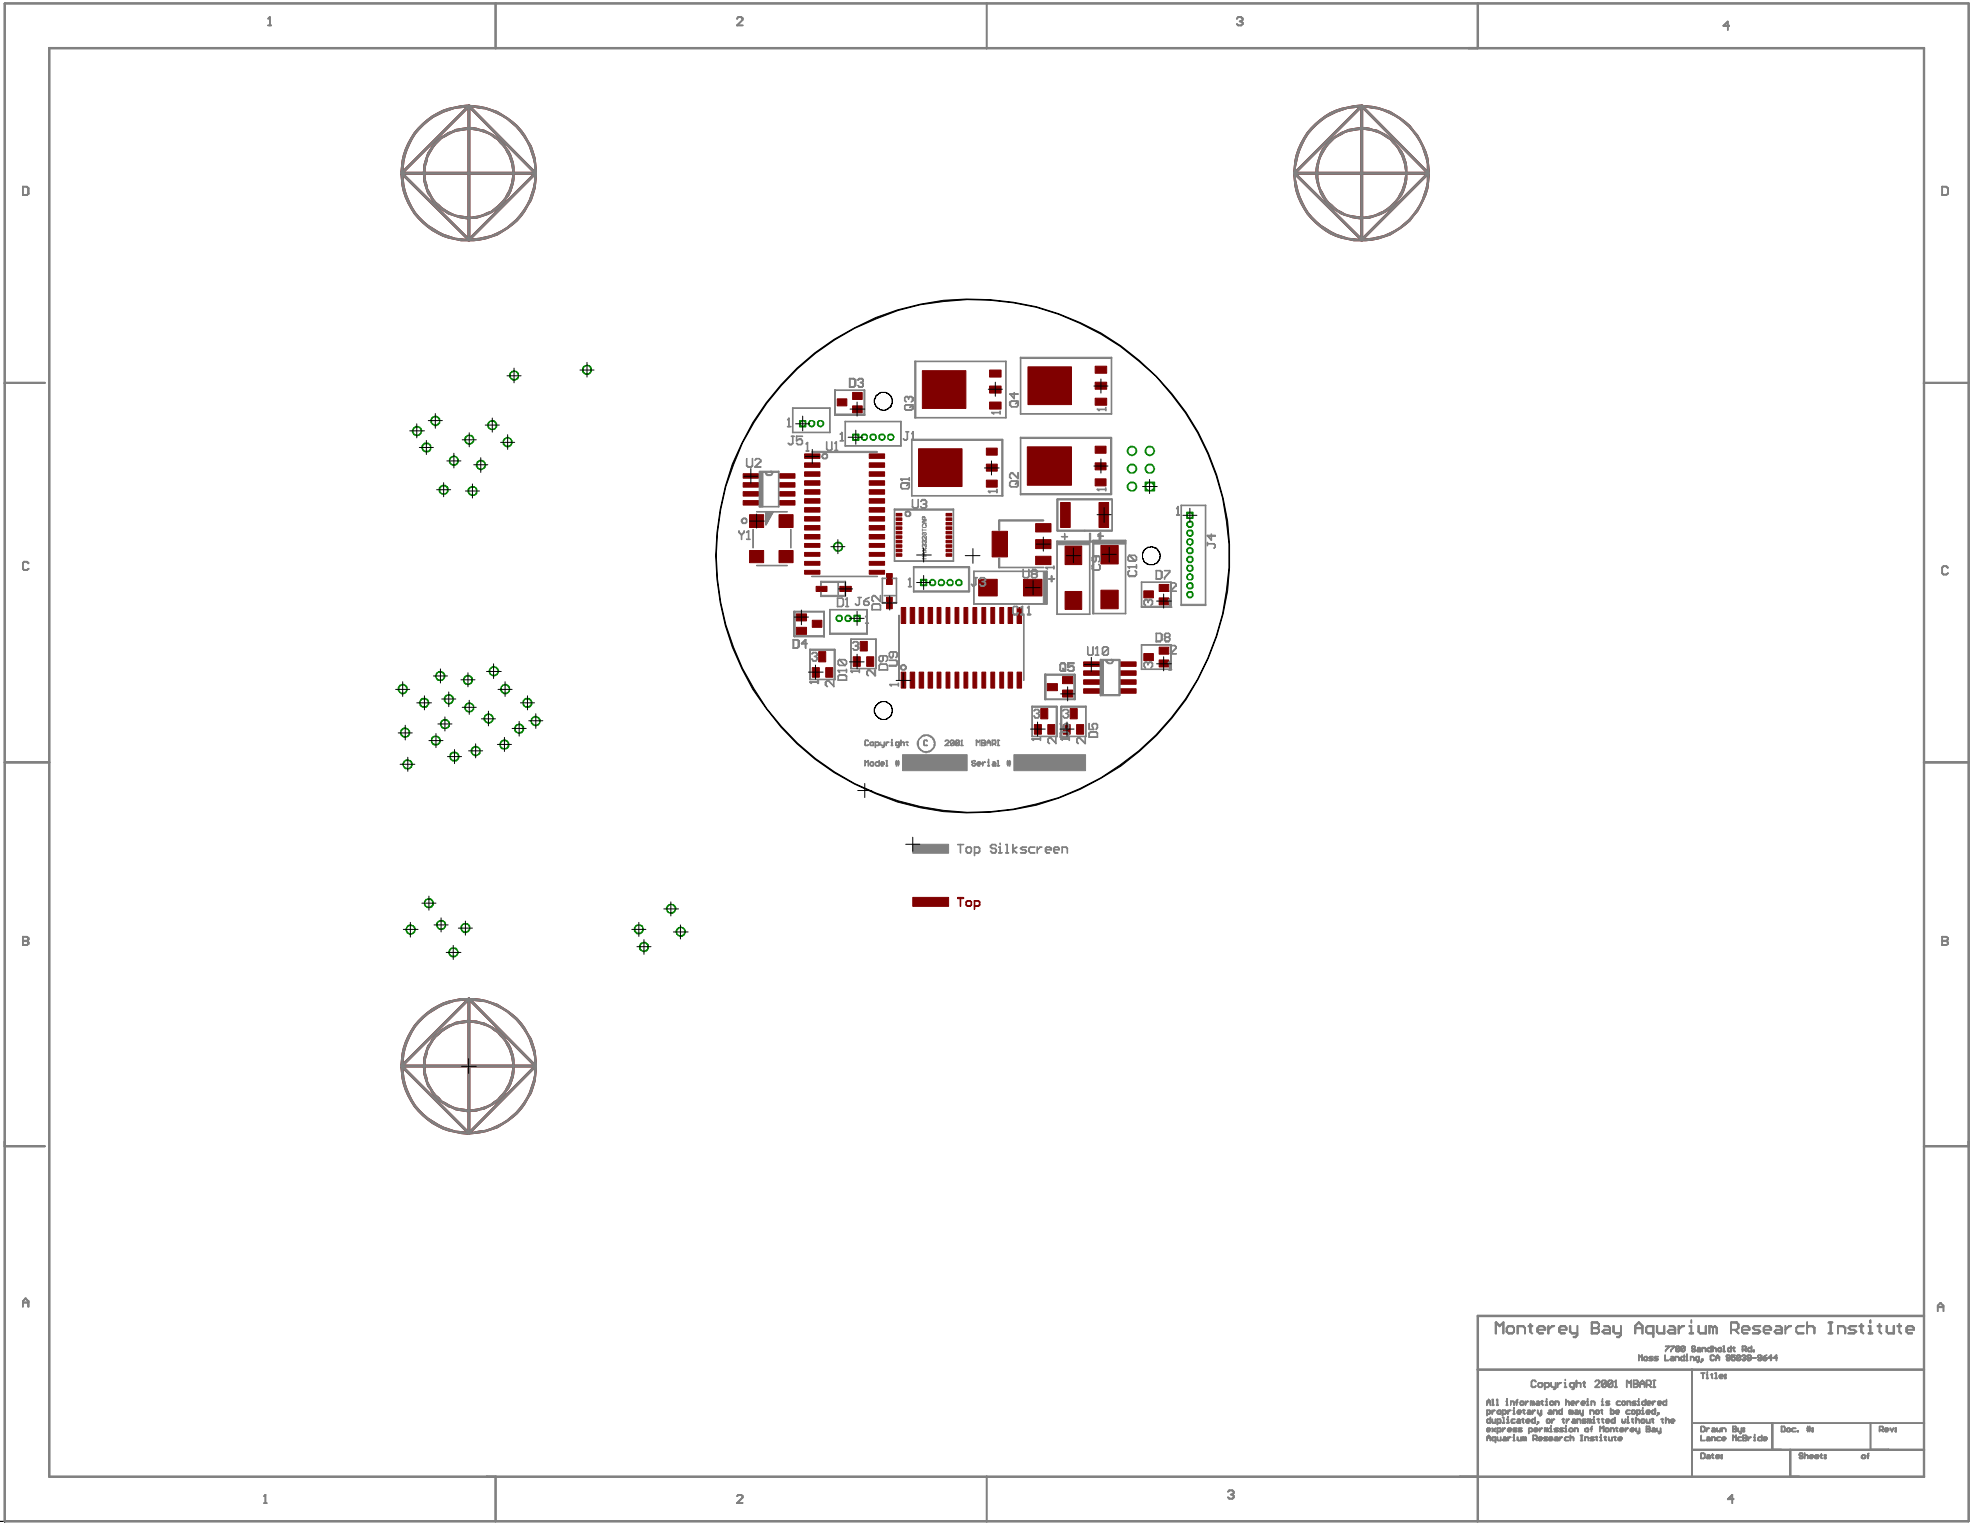

Monterey Bay Aquarium Research Institute

7700 Sandholdt Rd.
 Moss Landing, CA 95039-9644

Copyright 2001 MBARI
All information herein is considered
proprietary and may not be copied,
duplicated, or transmitted without the
express permission of Monterey Bay
Aquarium Research Institute

Titles		
Drawn By	Doc. #	Rev.
Date	Sheets	of