



QUAD DECODER

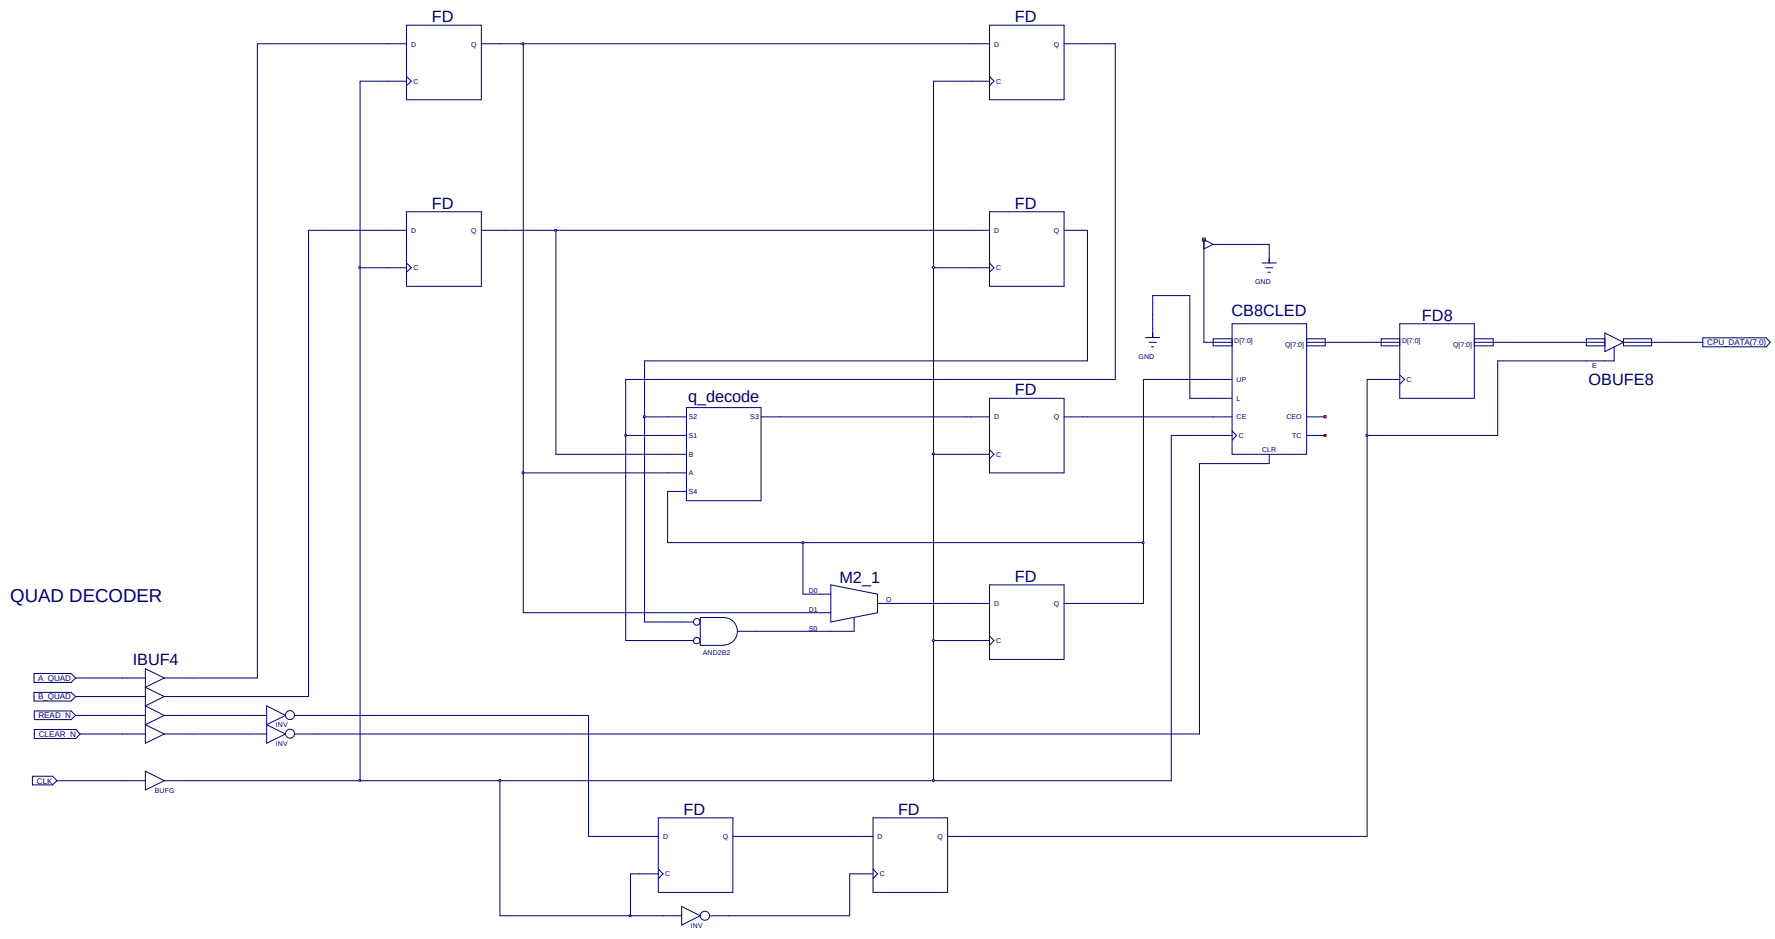

H-BRIDGE INTERFACE

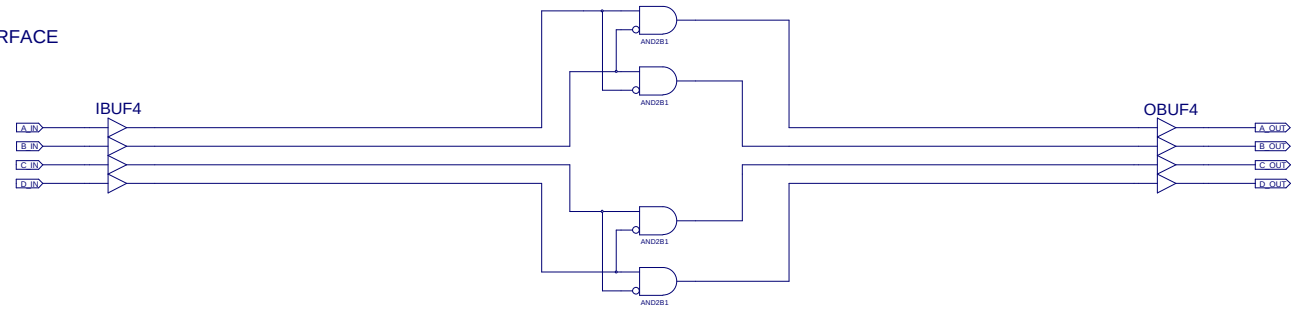

Title: "Smart" Shutter Controller CPLD	
Comments: Designer: Michael Risi	
Date: Friday, December 28, 2001	Document Number: 101358
	Rev: