


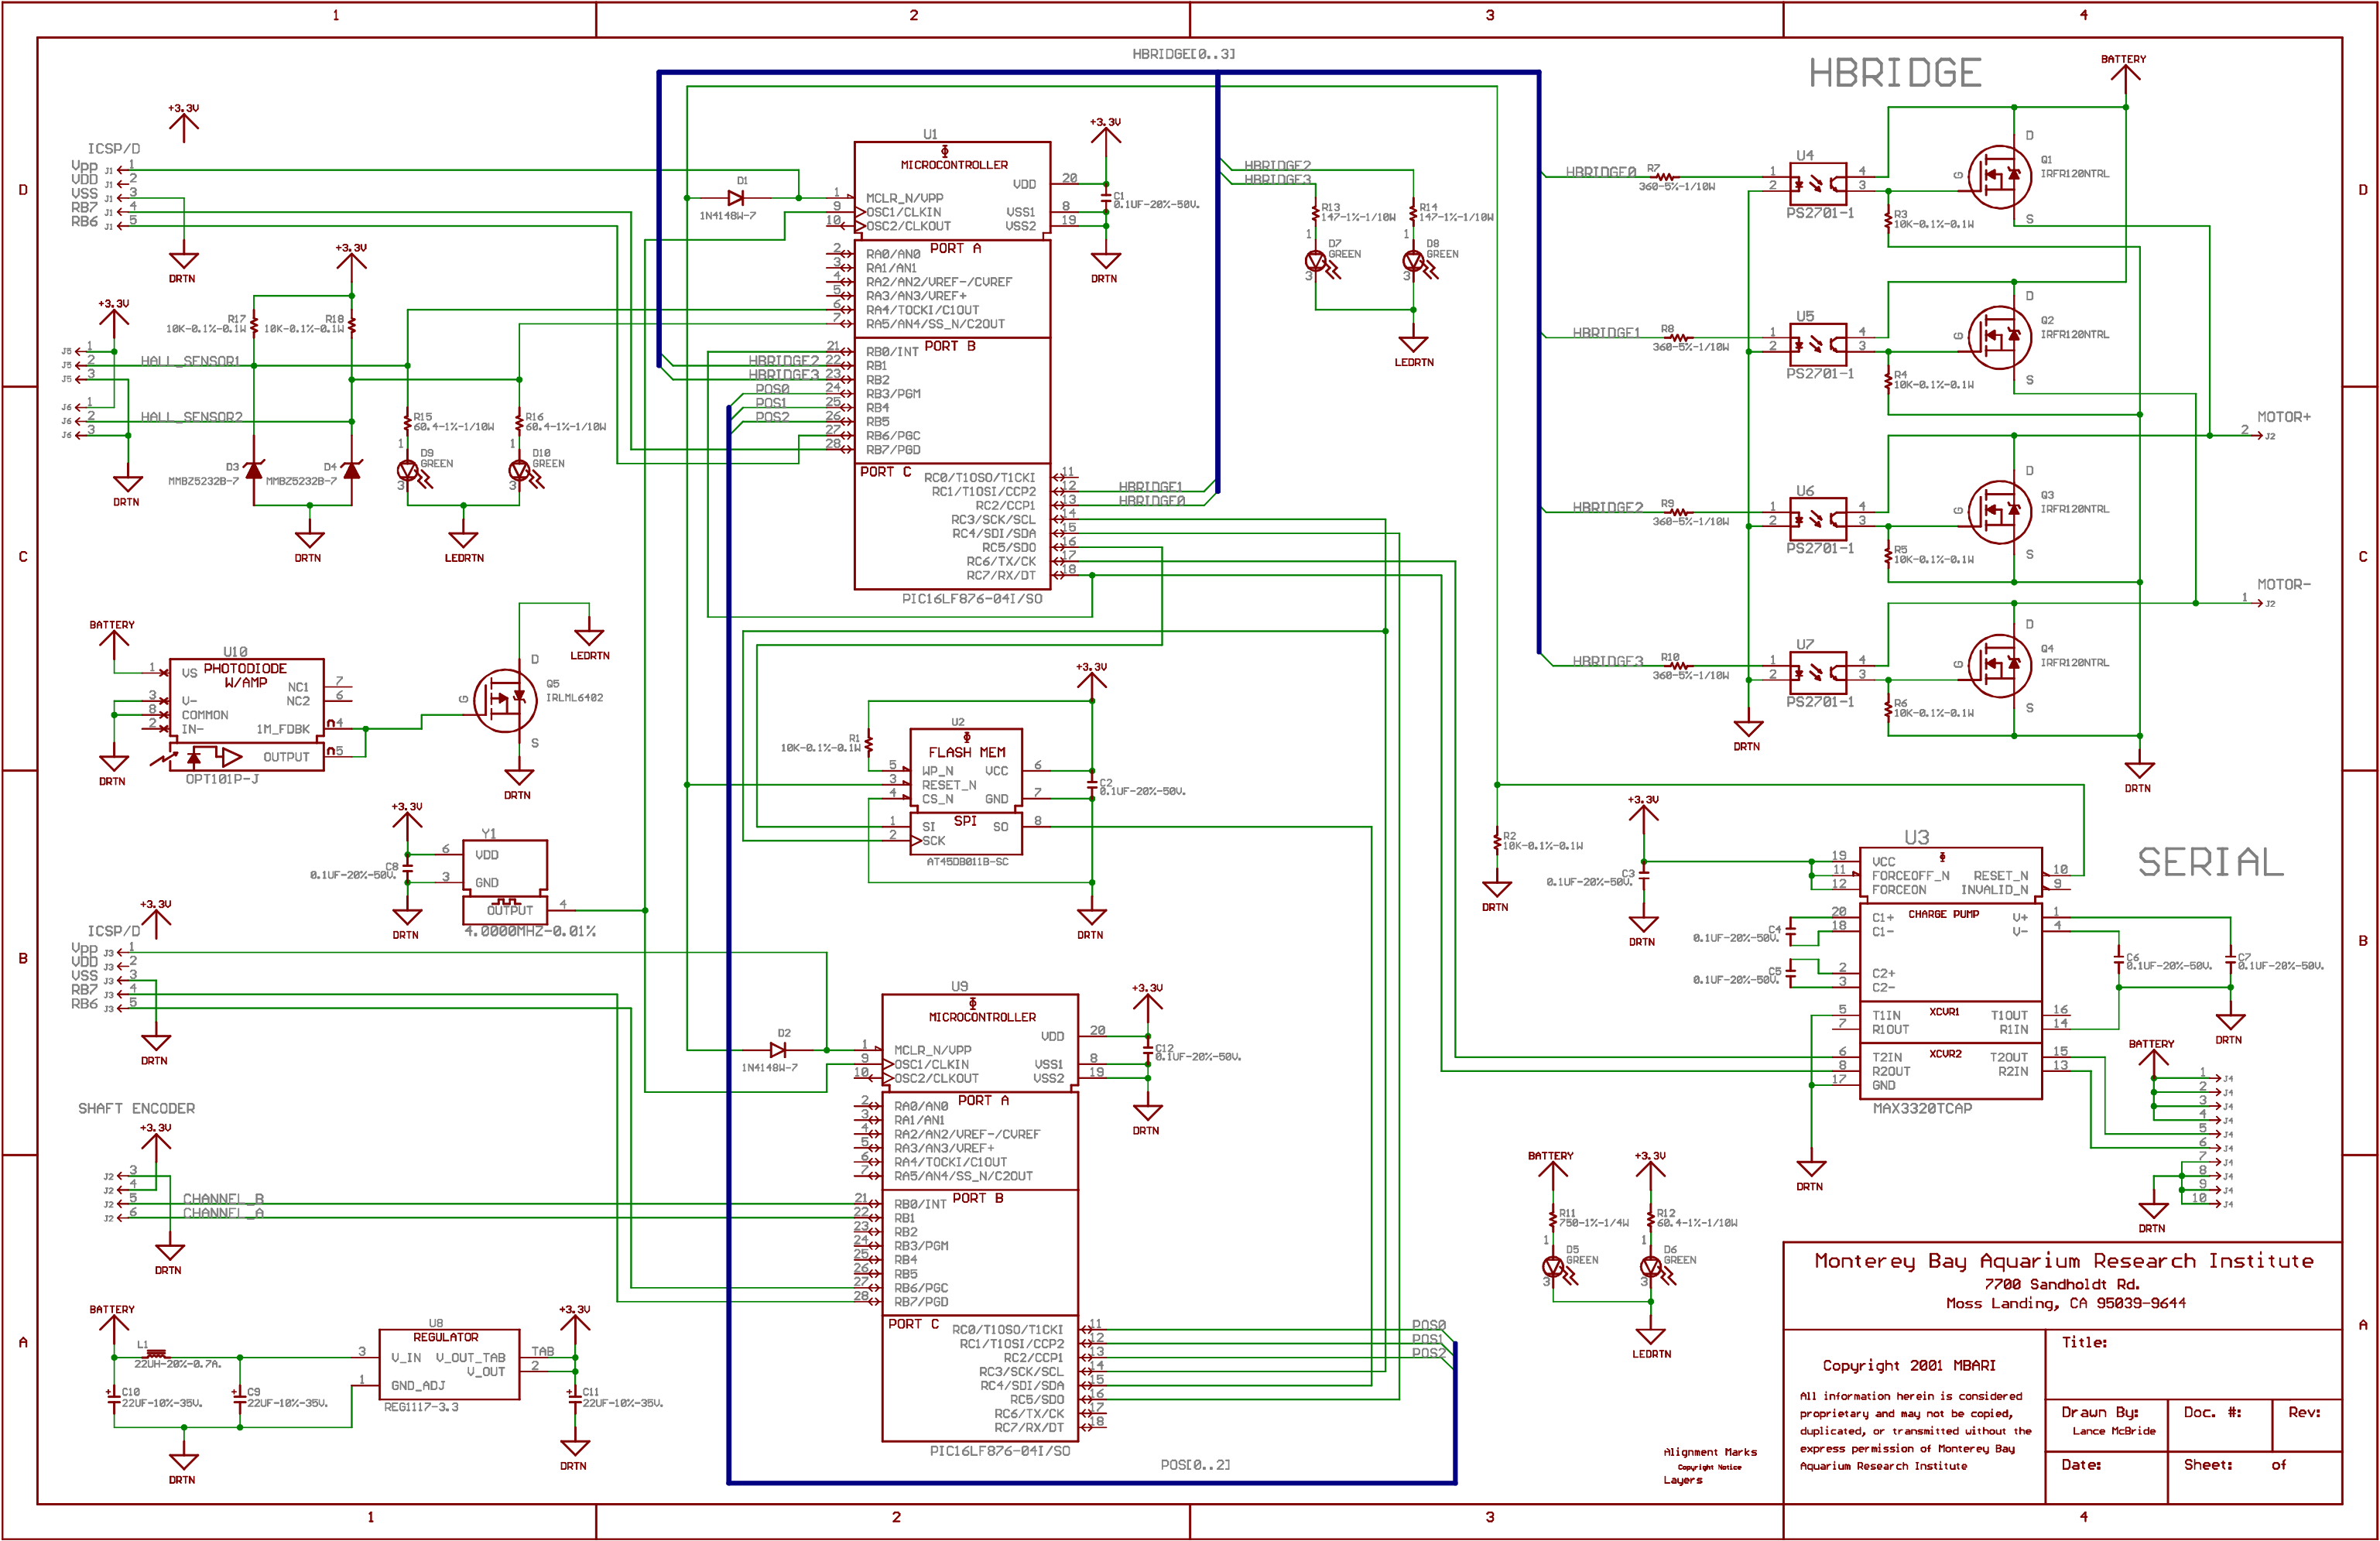

Monterey Bay Aquarium Research Institute 7700 Sandholdt Rd. Moss Landing, CA 95039-9644			
Copyright 2001 MBARI		Title:	
All information herein is considered proprietary and may not be copied, duplicated, or transmitted without the express permission of Monterey Bay Aquarium Research Institute		Drawn By: Lance McBride	Doc. #: Rev:
Date:		Sheets:	of