
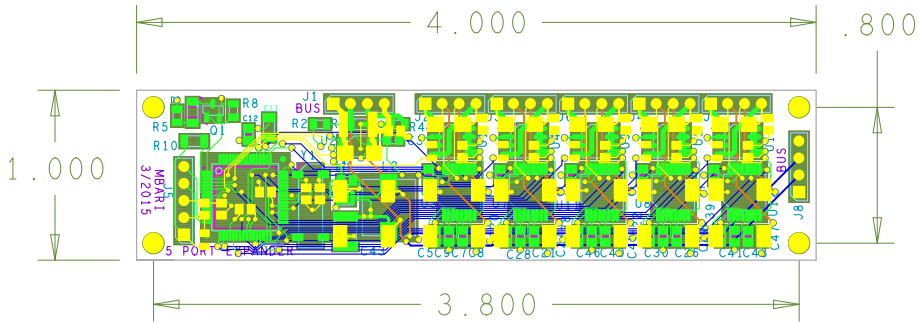


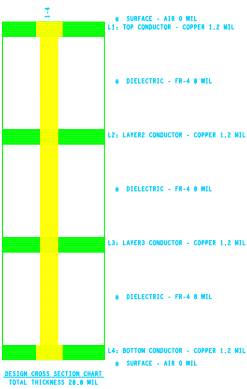

REVISIONS			
REV	DESCRIPTION	DATE	APPROVED

DRILL CHART: TOP to BOTTOM			
ALL UNITS ARE IN MILS			
FIGURE	SIZE	PLATED	QTY
0	15.0	PLATED	149
144	44.0	PLATED	33
126	126.0	PLATED	4

UNLESS OTHERWISE SPECIFIED DIMENSIONS ARE IN INCHES TOLERANCES ON: 2 PL DECIMALS + 3 PL DECIMALS + ANGLES + FRACTIONS +	SIGNATURES	DATE	MBARI			
			5 PORT EXPANDER			
			SIZE	FSCM NO	DWG NO	
			SCALE		SHEET	