
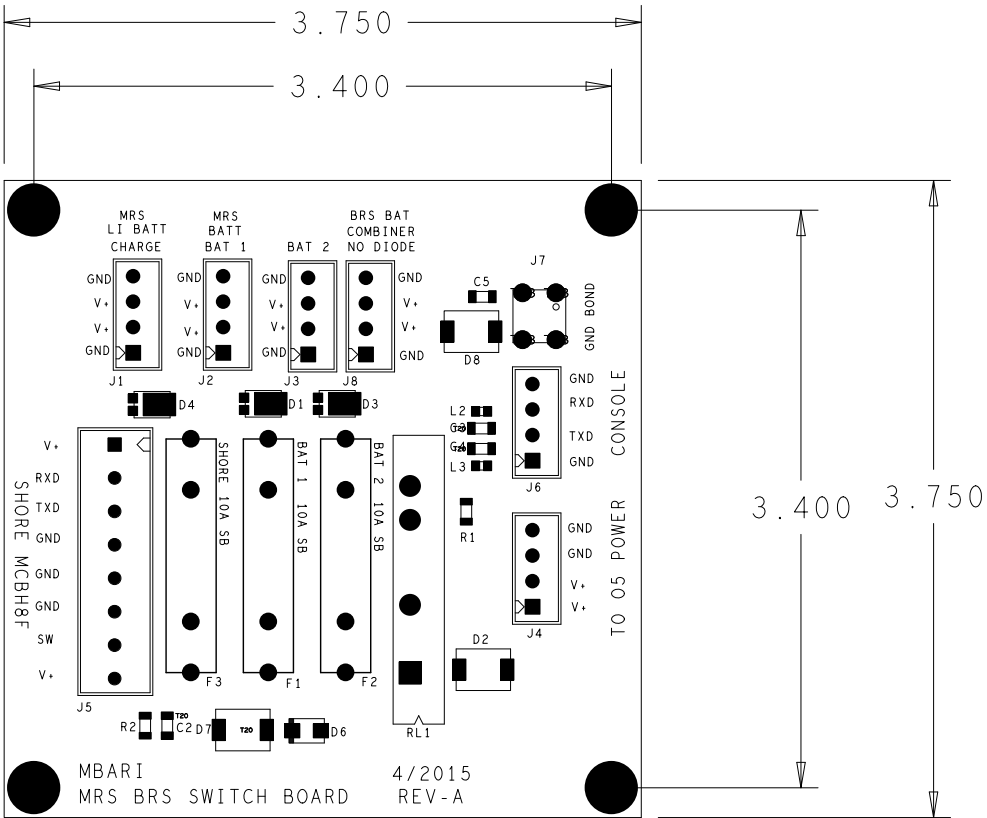


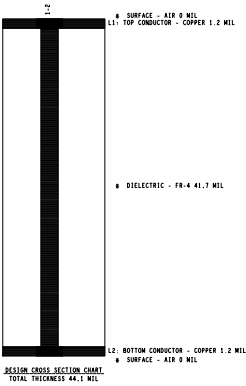

REVISIONS			
REV	DESCRIPTION	DATE	APPROVED

DRILL CHART: TOP to BOTTOM			
ALL UNITS ARE IN MILS			
FIGURE	SIZE	PLATED	QTY
T20	20.0	PLATED	11
T47	47.0	PLATED	28
T51	51.0	PLATED	8
T67	67.0	PLATED	12
T73	73.0	PLATED	4
T26	126.0	PLATED	4

UNLESS OTHERWISE SPECIFIED DIMENSIONS ARE IN INCHES TOLERANCES ON: 2 PL DECIMALS +/- 0.02" 3 PL DECIMALS +/- 0.005" ANGLES +/- 1 Degree FRACTIONS +	SIGNATURES	DATE	DRAWING TITLE		
			MONTEREY BAY AQUARIUM RESEARCH INSTITUTE 7700 SANDHOLDT ROAD MOSS LANDING, CA		
	DESIGNED BY: engineer		SIZE B	REVISION #####	DWG NO #####
	LAYOUT BY: JOSE ROSAL		SCALE 1 - 1		SHEET 1 - 1