


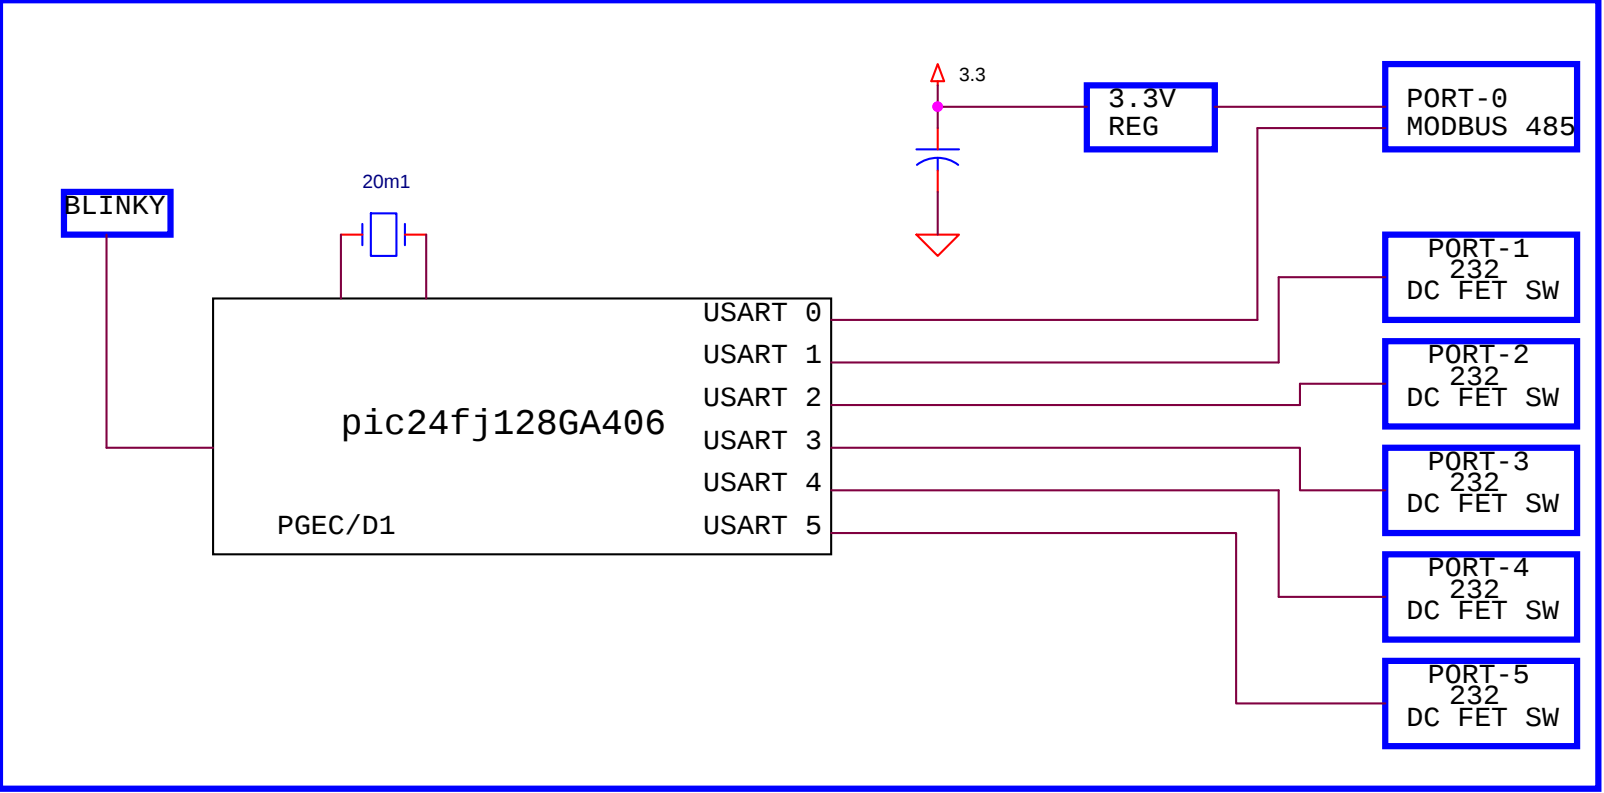

MODBUS PORT TO/FROM 05
DC INPUT

232 INSTRUMENT PORTS
5 PORTS

DRAFT 2/8/2016

Title		
5 PORT EXPANDER		
Size B	Document Number <Doc>	Rev <RevCode>
Date:	Monday, February 08, 2016	Sheet 1 of 1