


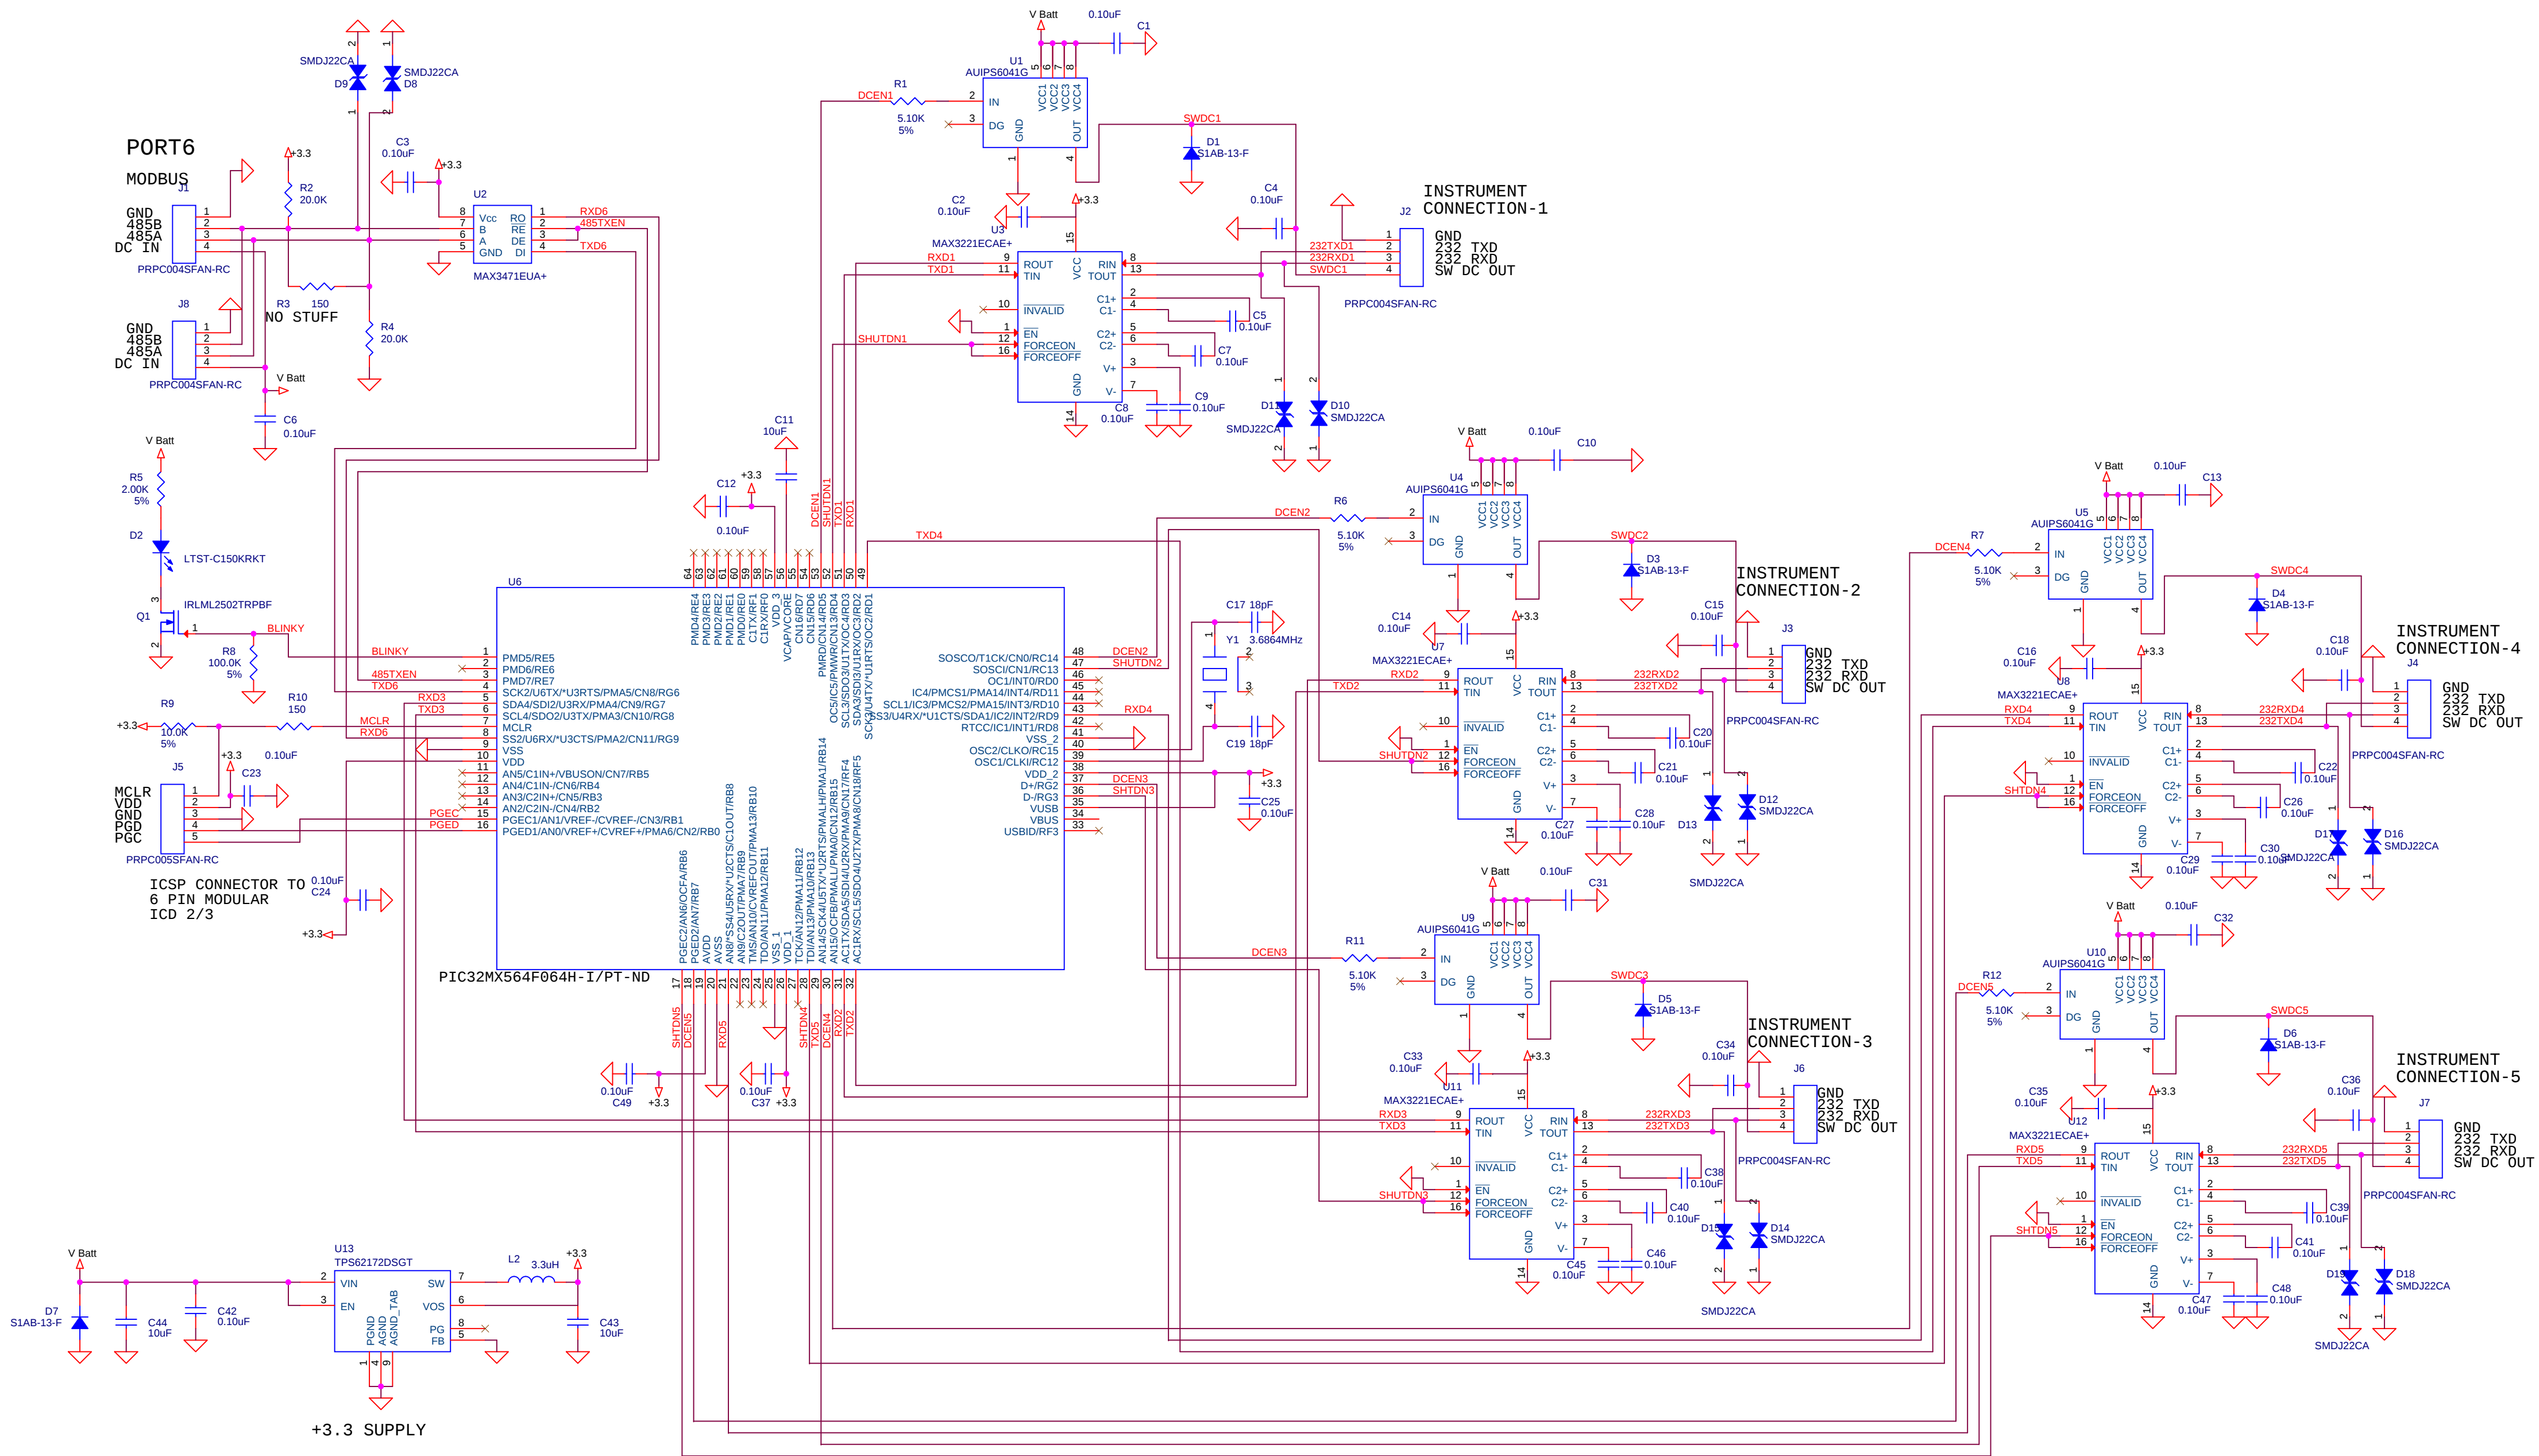

REV A 10/9/2015
DRAFT 3/25/2015

NOTES:

File			PCO2 CONTROLLER
Size			Document Number
D			<Doc>
Date			Thursday, October 08, 2015
Sheet			1 of 1
Rev			A