


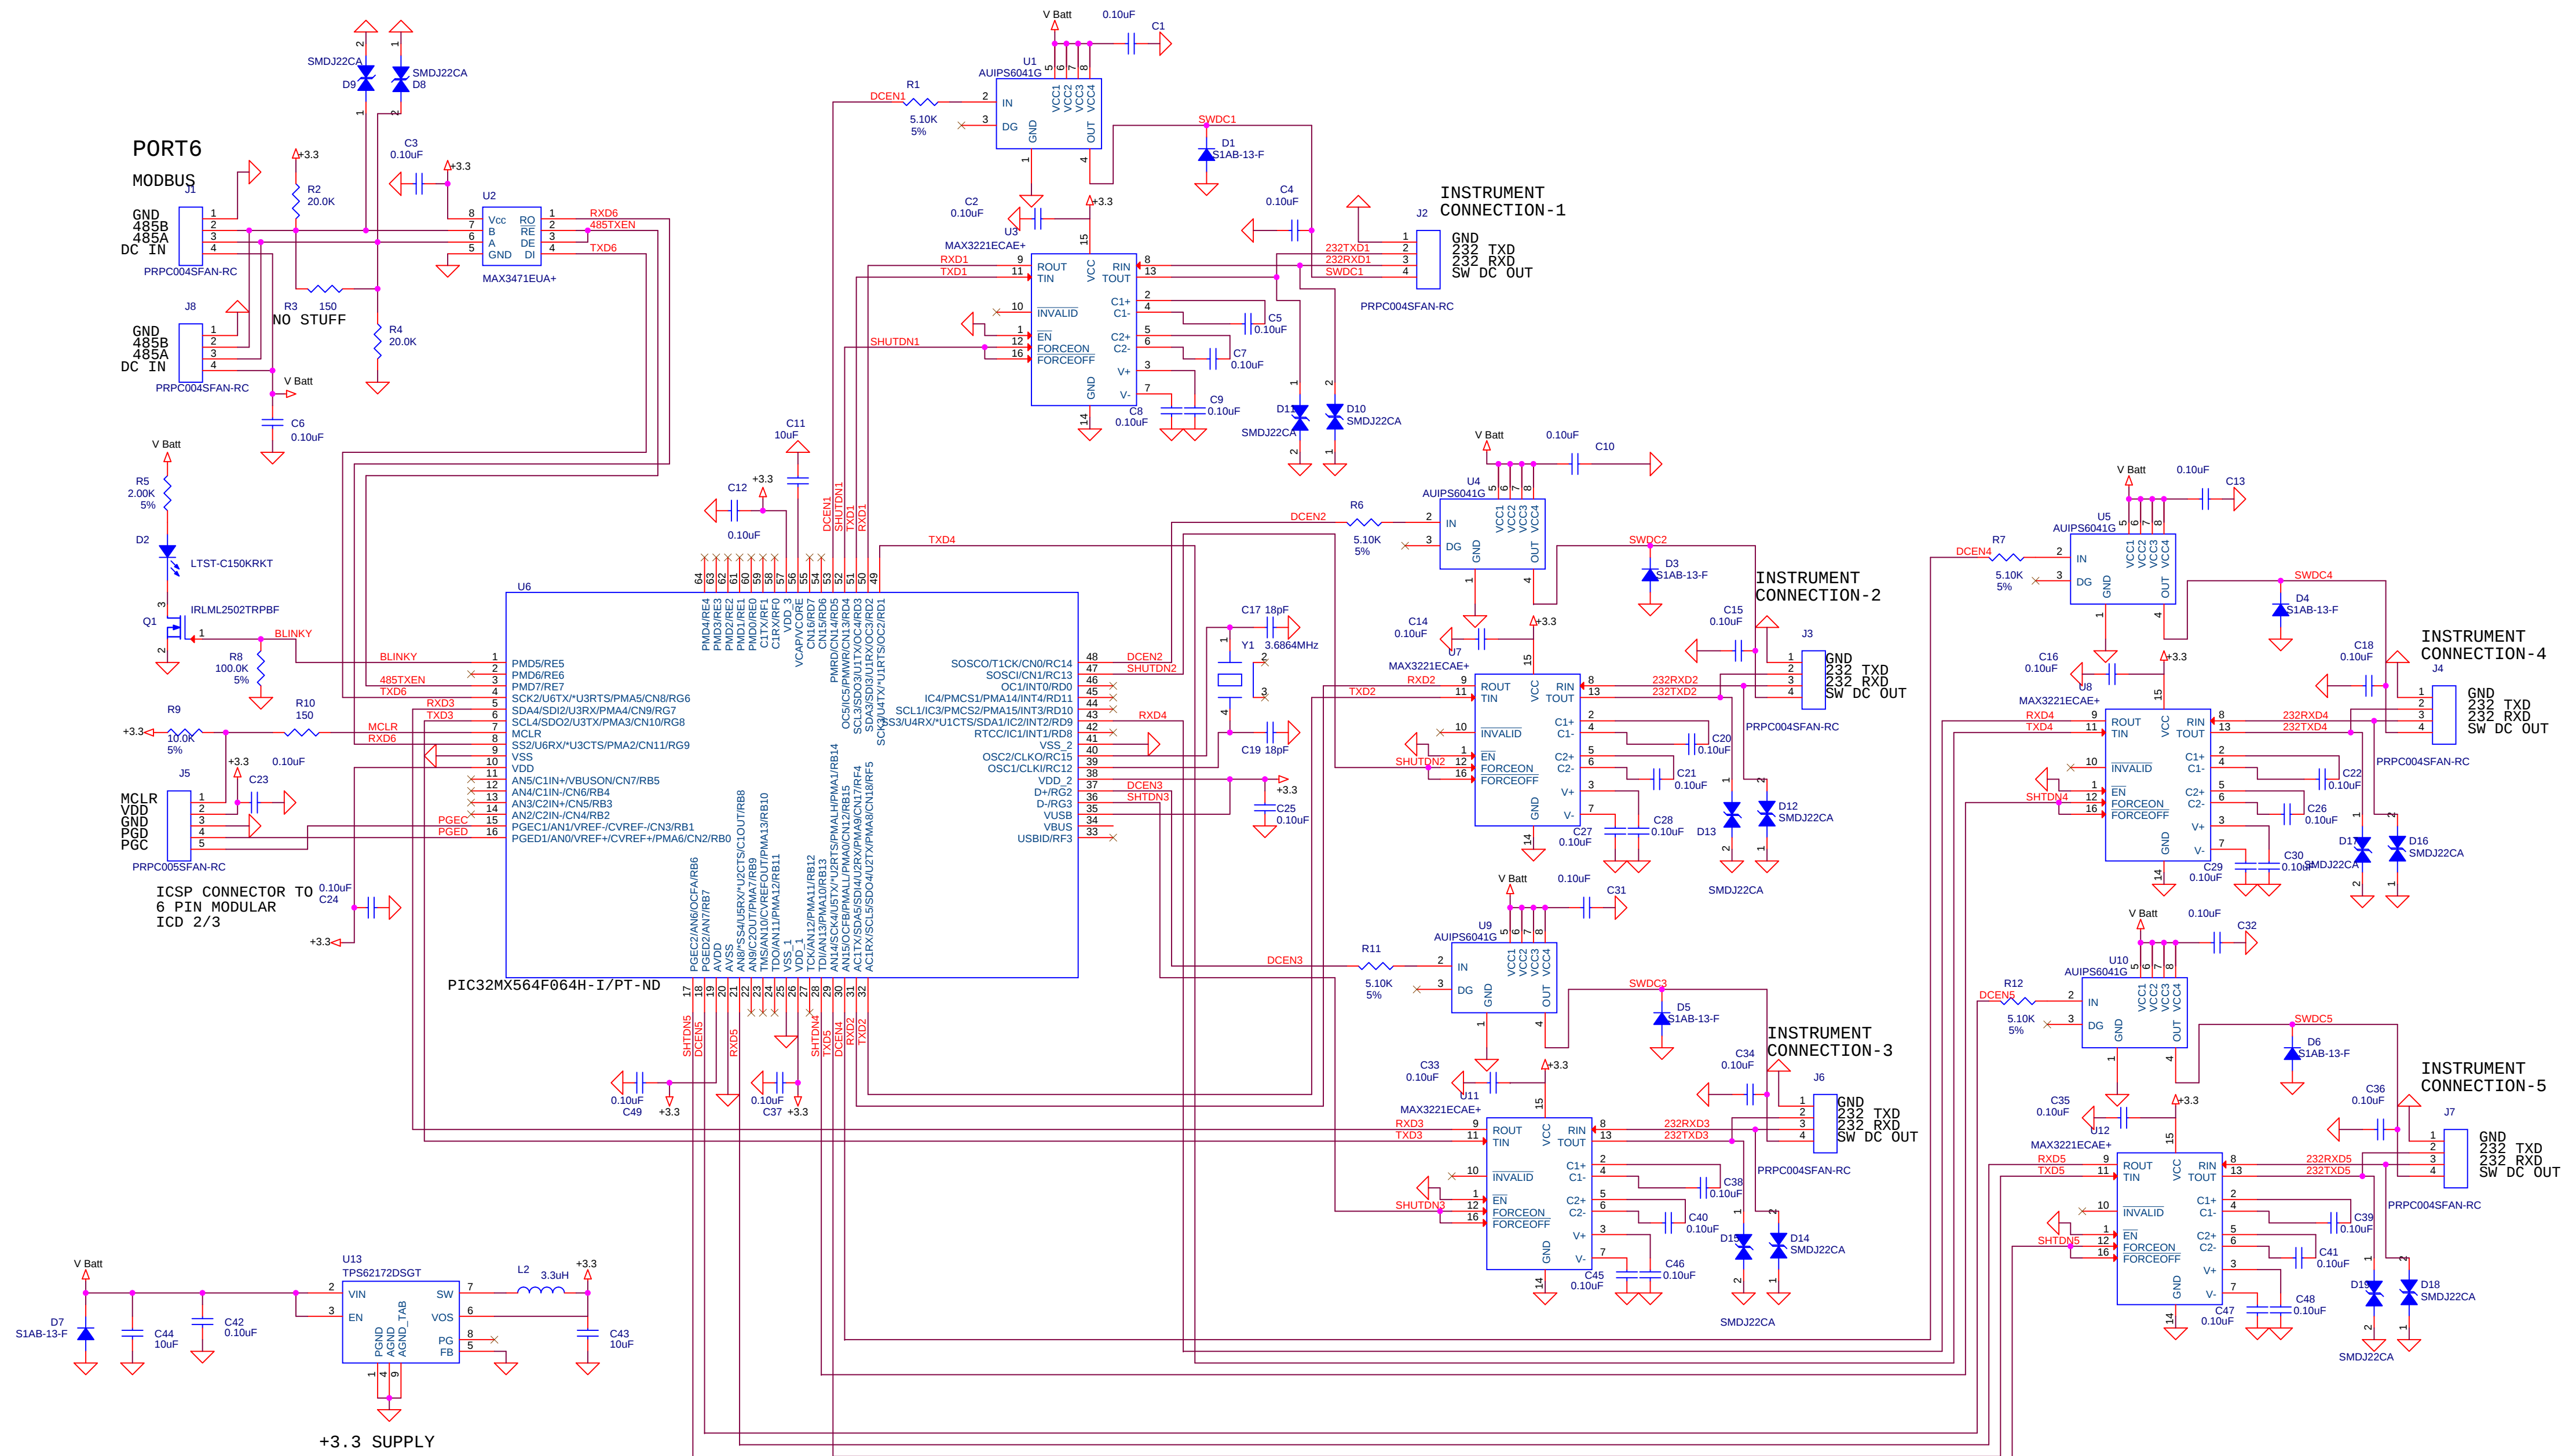

10/9/2015 tie VUSB AND AVDD TO 3.3

DRAFT 3/25/2015

NOTES:

File	PCO2 CONTROLLER		
Size	Document Number		Rev
D	<Doc>		B
Date	Thursday, October 08, 2015	Sheet	1 of 1