

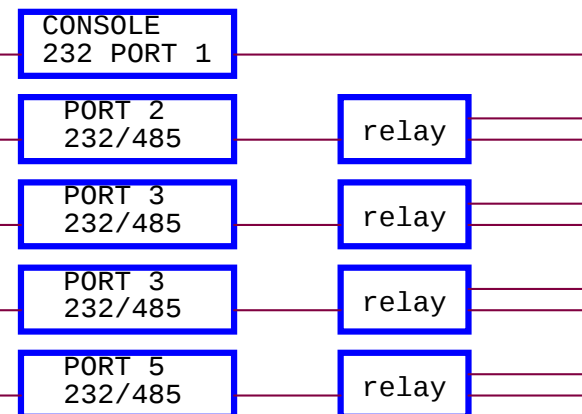
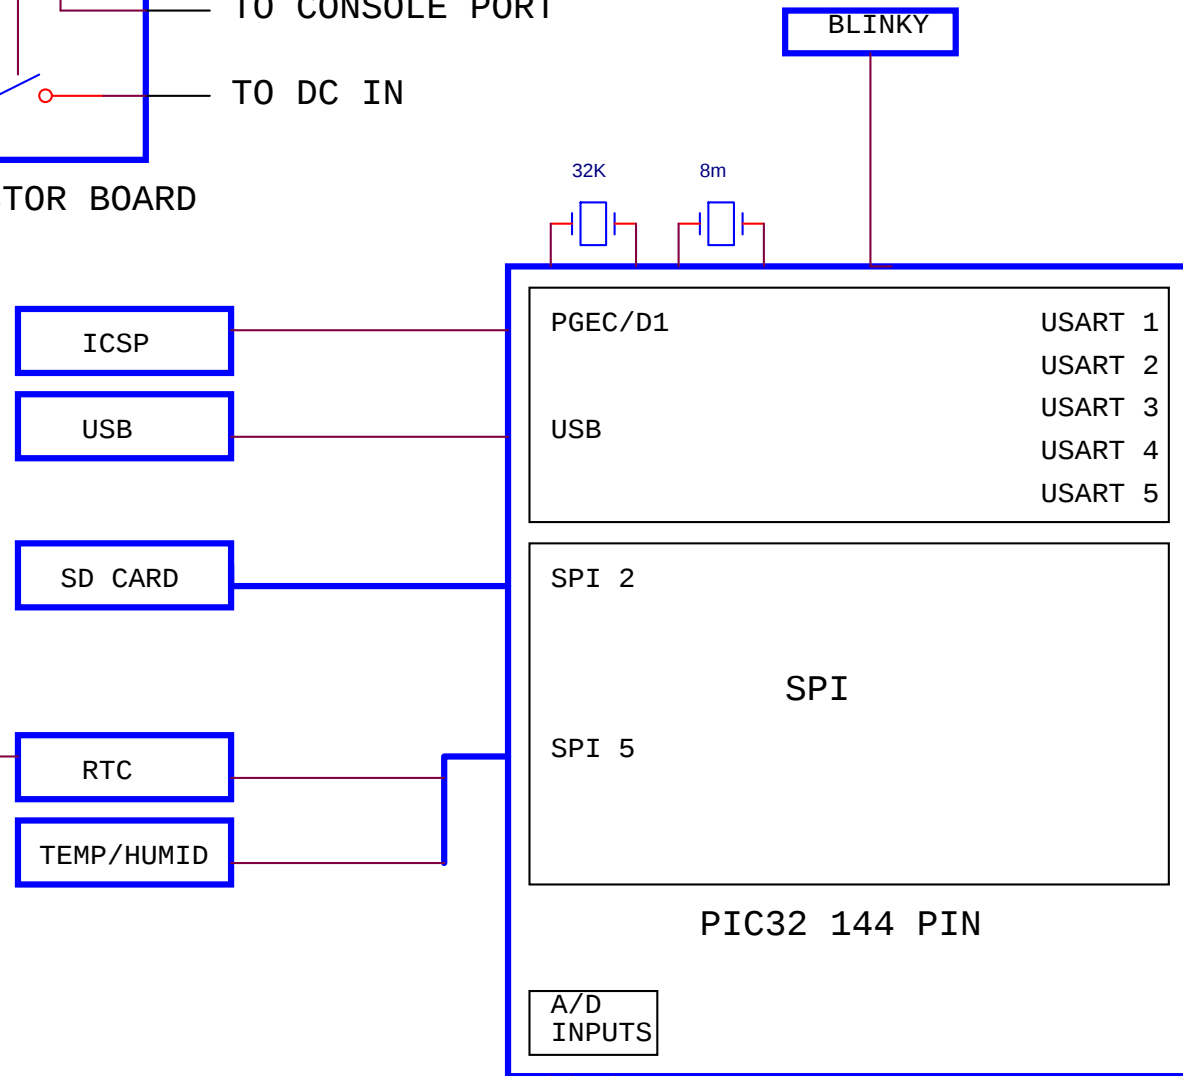


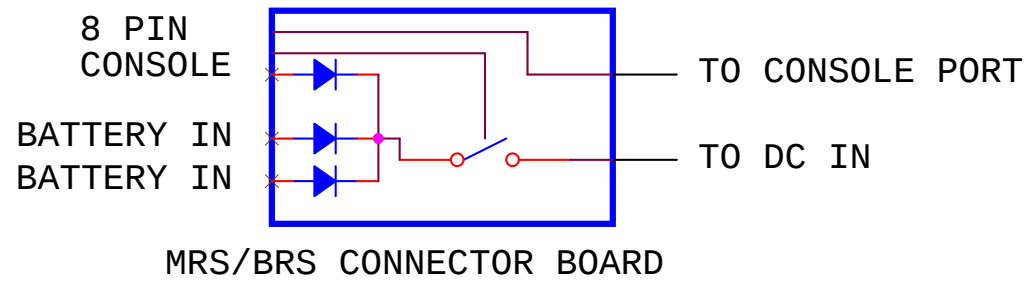

CONSOLE AND RESET

232 INSTRUMENT OR
MODBUS PORTS

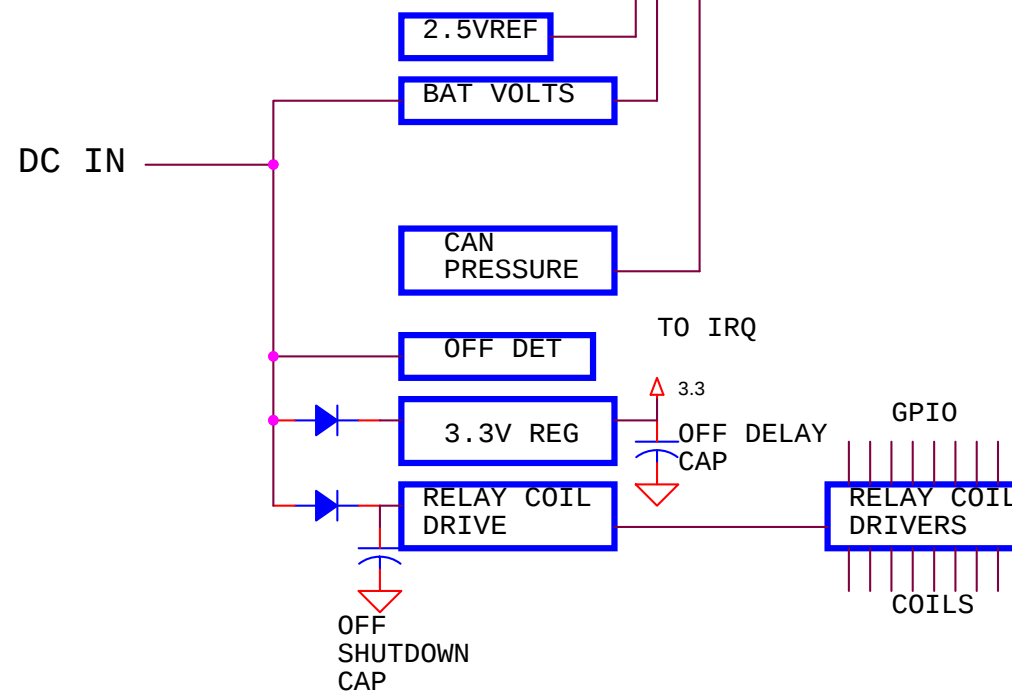

DRAFT 3/19/2015

Title		
O5 MINI BLOCK DIAGRAM		
Size B	Document Number <Doc>	Rev -
Date:	Tuesday, March 24, 2015	Sheet 1 of 1