
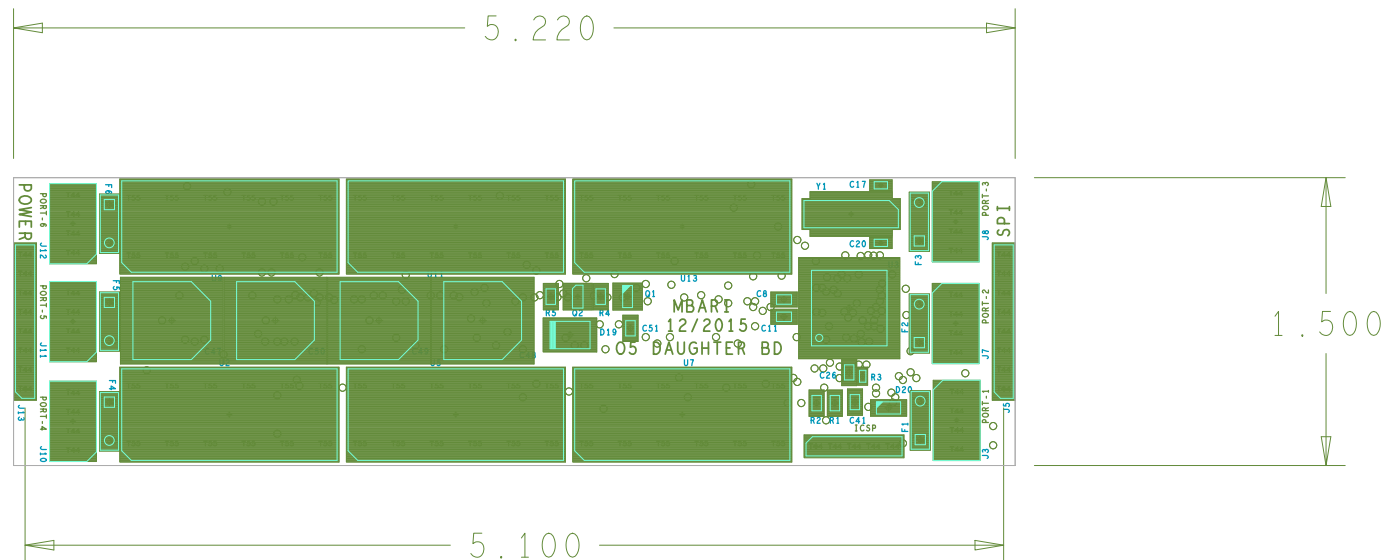


REVISIONS			
REV	DESCRIPTION	DATE	APPROVED

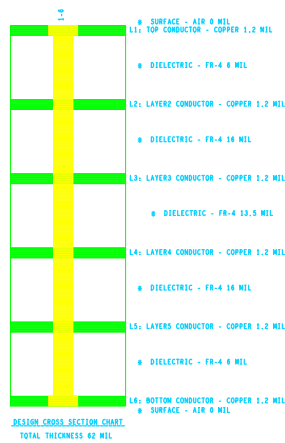

DRILL CHART: TOP to BOTTOM			
ALL UNITS ARE IN MILS			
FIGURE	SIZE	PLATED	QTY
○	10.0	PLATED	201
T32	32.0	PLATED	12
T44	44.0	PLATED	45
	55.0	PLATED	72

UNLESS OTHERWISE SPECIFIED	SIGNATURES	DATE	MBARI			
DIMENSIONS ARE IN INCHES TOLERANCES ON: 2 PL DECIMALS + 3 PL DECIMALS + ANGLES + FRACTIONS +			OASIS5 DAUGHTER BOARD			
			SIZE	FSCM NO	DWG NO	
			SCALE			SHEET