


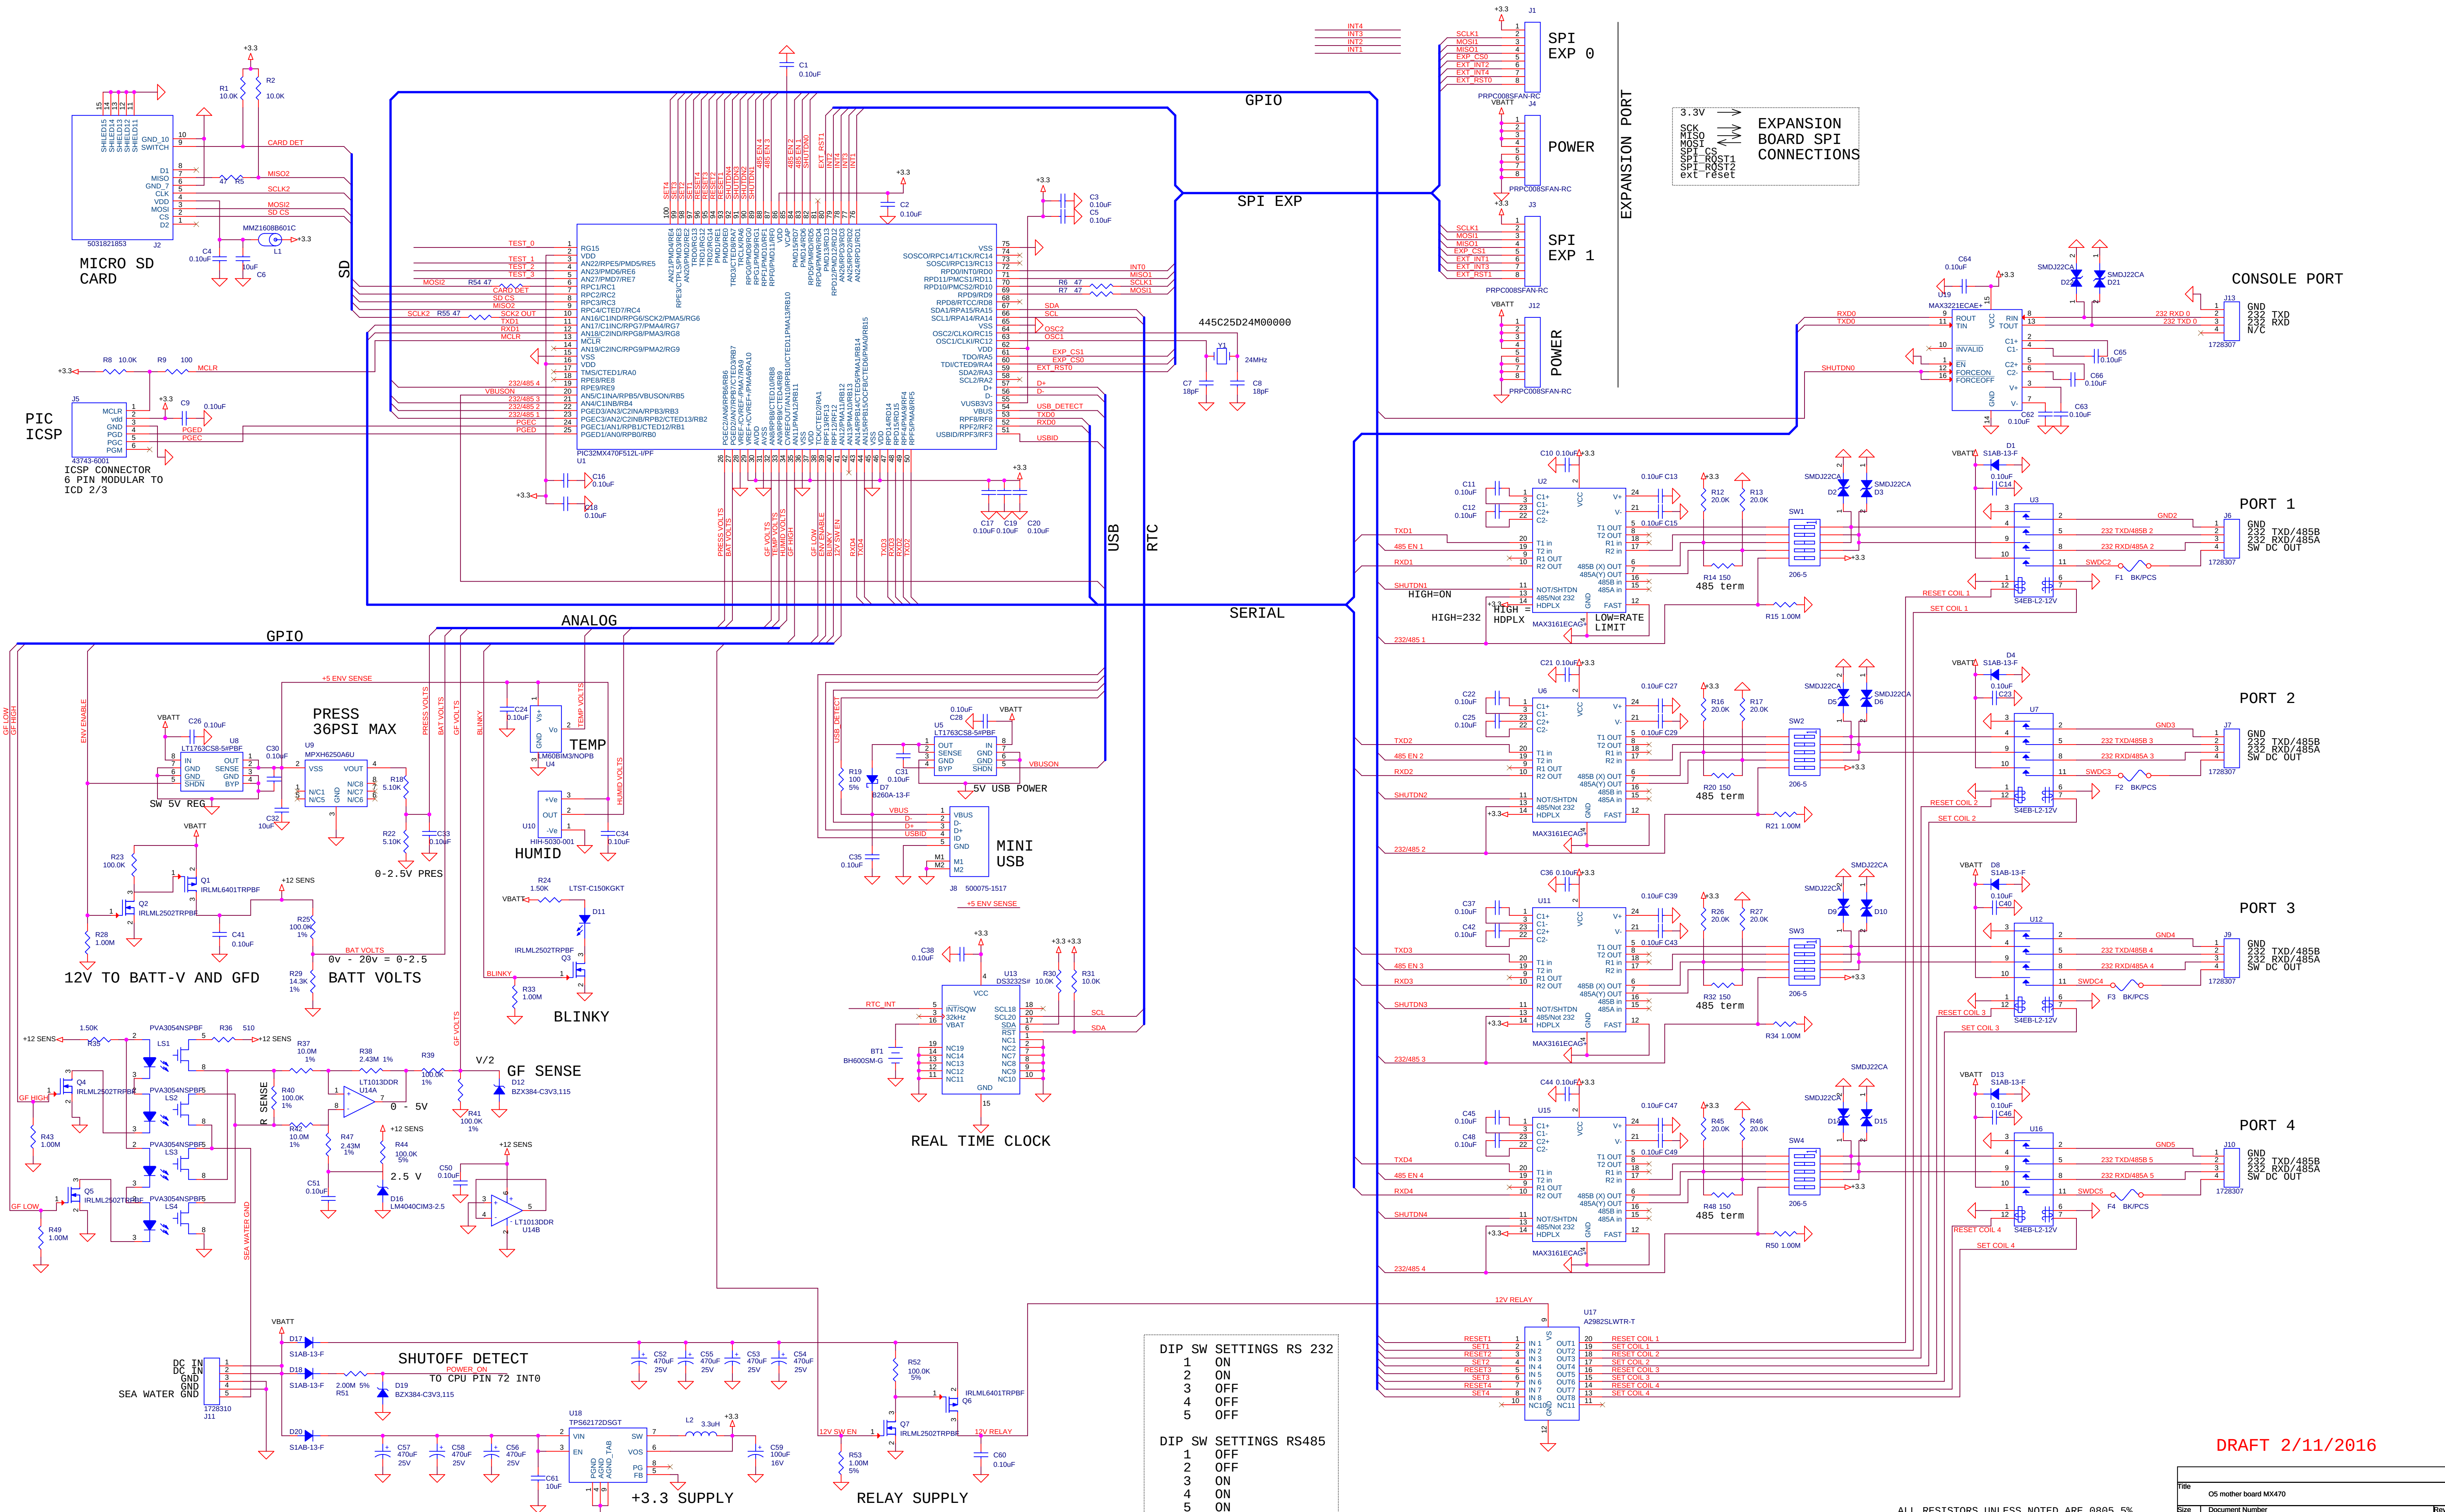

DRAFT 2/11/2016

|       |                             |       |                       |
|-------|-----------------------------|-------|-----------------------|
| Title |                             |       | 05 mother board MX470 |
| Size  | Document Number             | Rev   | B                     |
| D     | <Doc>                       |       |                       |
| Date: | Thursday, February 11, 2016 | Sheet | 1 of 1                |

ALL RESISTORS UNLESS NOTED ARE 0805 5%