



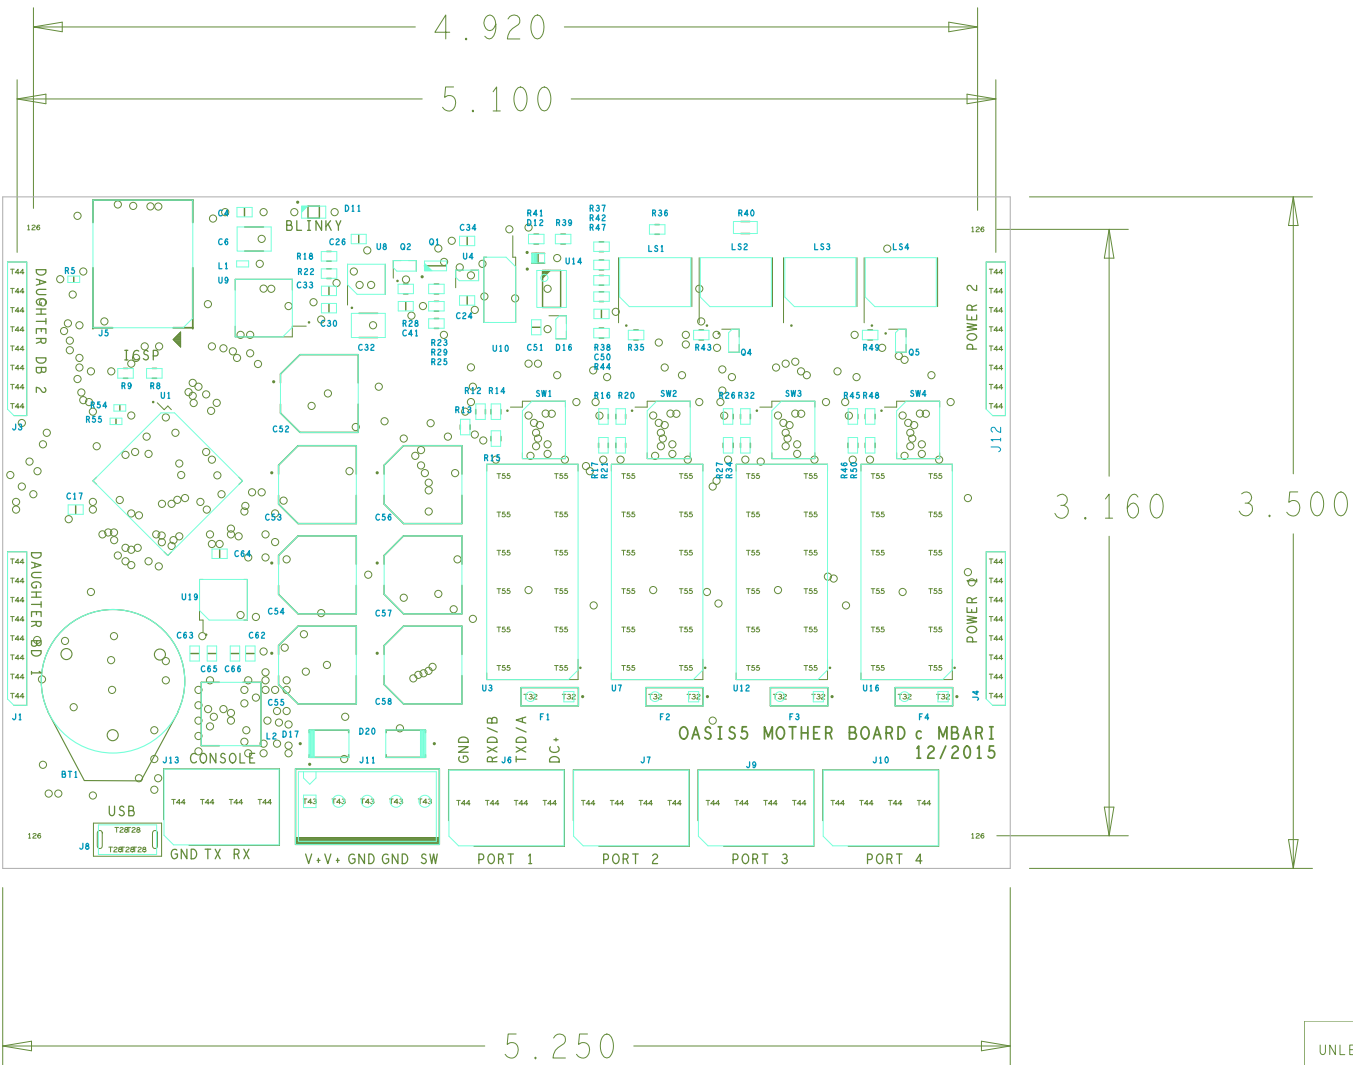

REVISIONS			
REV	DESCRIPTION	DATE	APPROVED

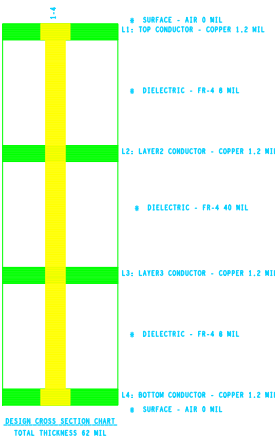

DRILL CHART: TOP to BOTTOM			
ALL UNITS ARE IN MILS			
FIGURE	SIZE	PLATED	QTY
0	10.0	PLATED	366
T28	28.0	PLATED	5
T32	32.0	PLATED	8
T43	43.0	PLATED	5
T44	44.0	PLATED	52
T55	55.0	PLATED	48
126	126.0	PLATED	4
0	94.49x25.59	PLATED	2

UNLESS OTHERWISE SPECIFIED	SIGNATURES	DATE	MBARI		
DIMENSIONS ARE IN INCHES TOLERANCES ON: 2 PL DECIMALS + 3 PL DECIMALS + ANGLES + FRACTIONS +			OASIS5 MOTHER BOARD MX470		
			SIZE	FSCM NO	DWG NO