
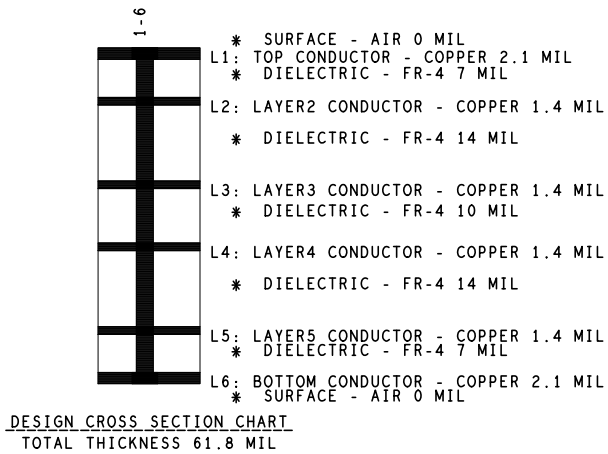


REVISIONS			
REV	DESCRIPTION	DATE	APPROVED

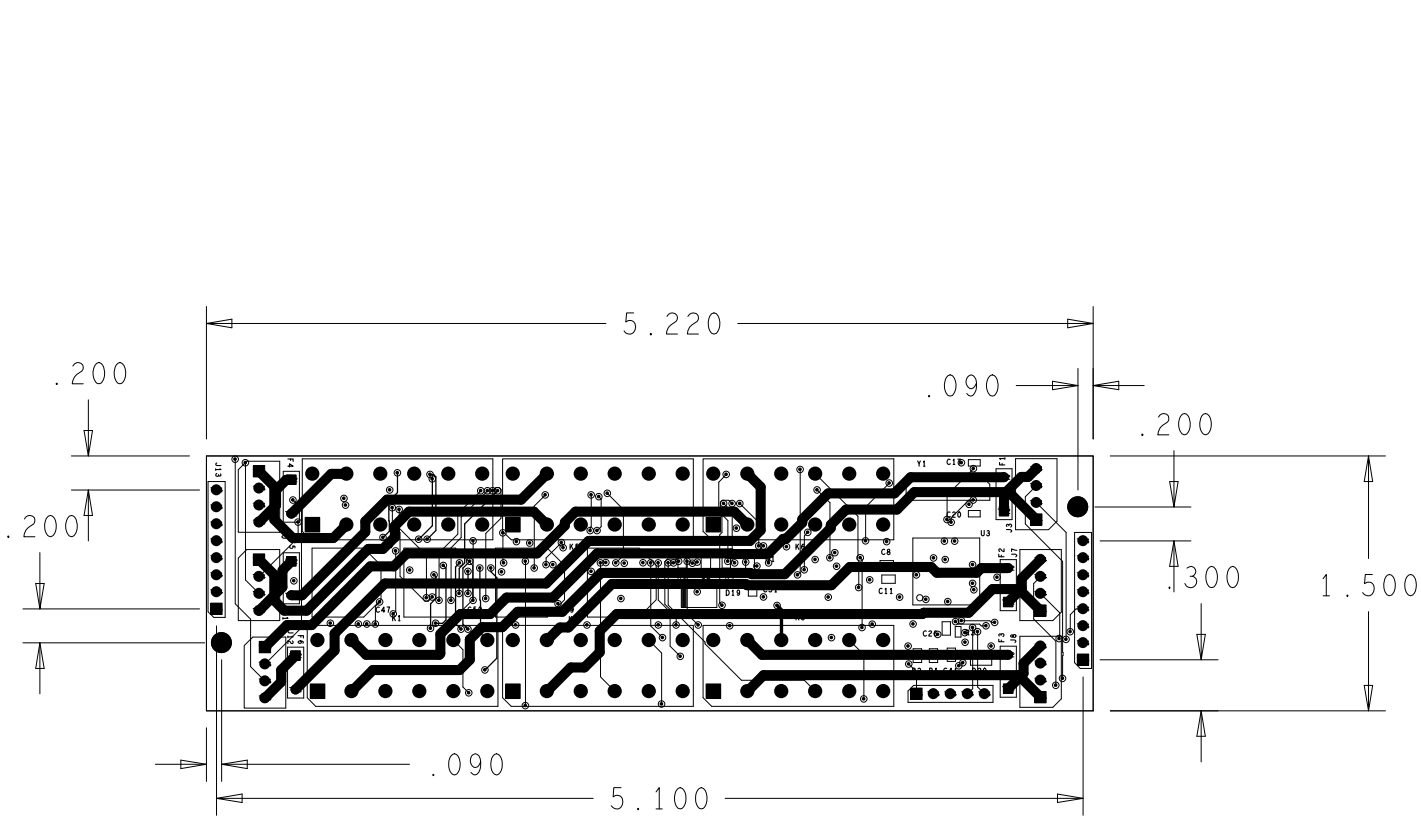

DRILL CHART: TOP to BOTTOM			
ALL UNITS ARE IN MILS			
FIGURE	SIZE	PLATED	QTY
0	10.0	PLATED	169
T32	32.0	PLATED	12
T44	44.0	PLATED	45
T55	55.0	PLATED	72
T26	126.0	PLATED	2

UNLESS OTHERWISE SPECIFIED DIMENSIONS ARE IN INCHES TOLERANCES ON: 2 PL DECIMALS + 3 PL DECIMALS + ANGLES + FRACTIONS +	SIGNATURES	DATE	MBARI	
			OASIS5 DAUGHTER BOARD	
			SIZE	FSCM NO DWG NO
			SCALE	SHEET