



REVISIONS			
REV	DESCRIPTION	DATE	APPROVED

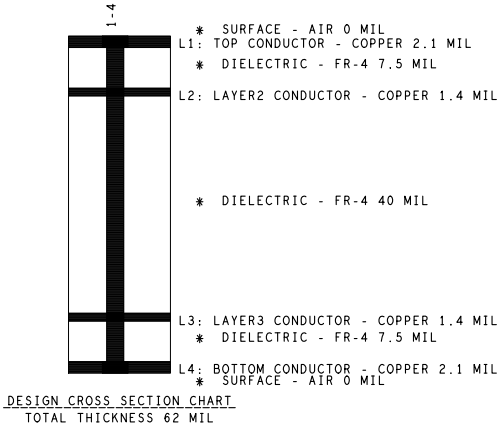

DRILL CHART: TOP to BOTTOM			
ALL UNITS ARE IN MILS			
FIGURE	SIZE	PLATED	QTY
Ø	10.0	PLATED	356
T28	28.0	PLATED	5
T32	32.0	PLATED	8
T44	44.0	PLATED	32
T47	47.0	PLATED	24
T55	55.0	PLATED	48
T26	126.0	PLATED	8
Ø	94.49x25.59	NON-PLATED	2

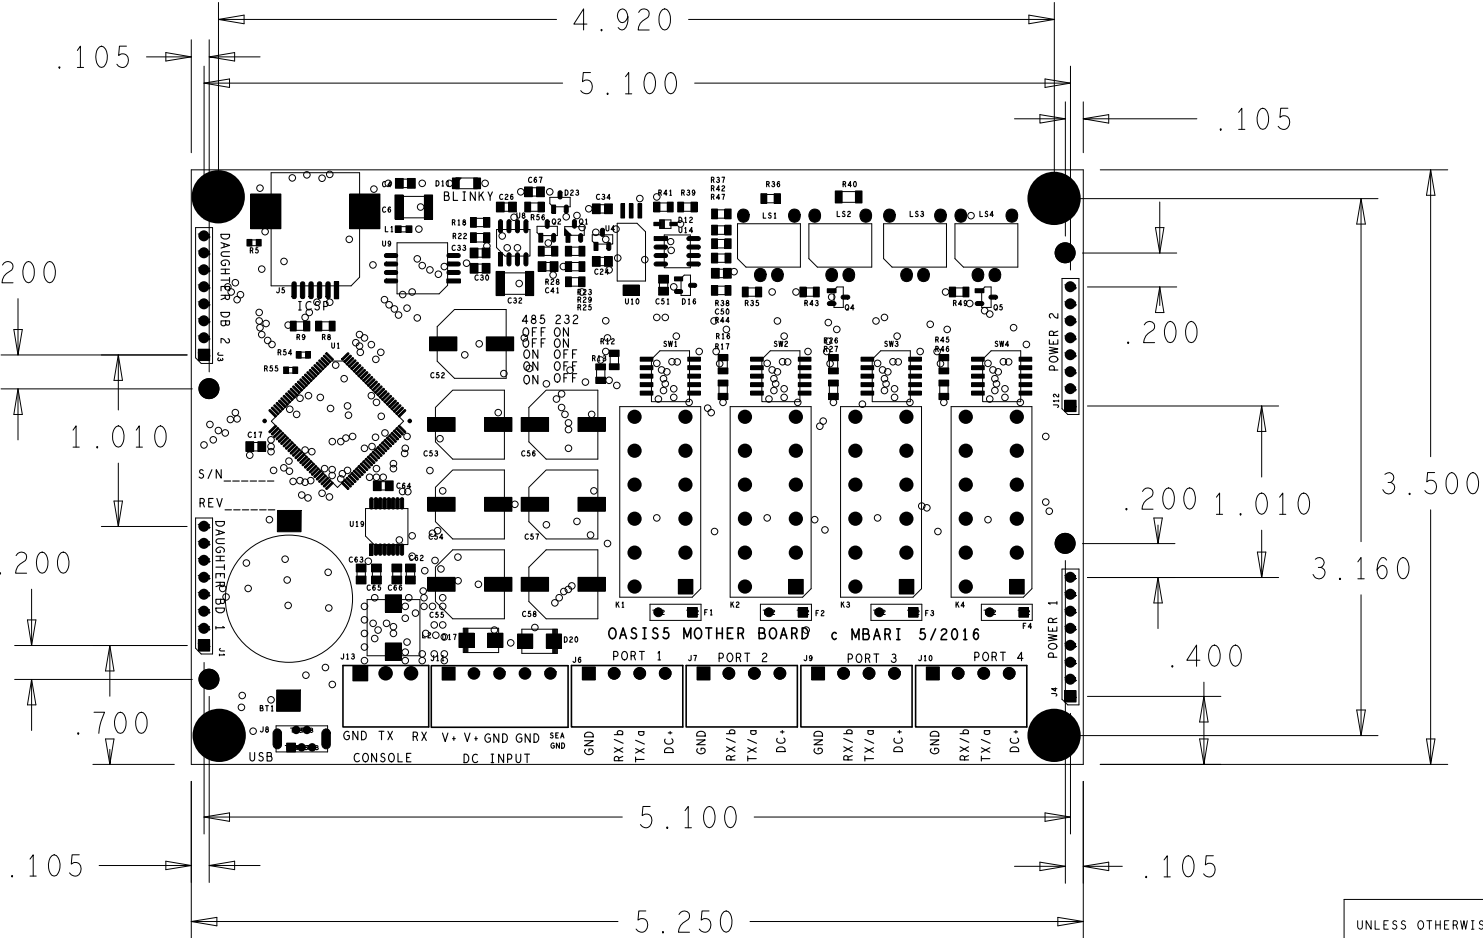

UNLESS OTHERWISE SPECIFIED DIMENSIONS ARE IN INCHES TOLERANCES ON: 2 PL DECIMALS + 3 PL DECIMALS + ANGLES + FRACTIONS +	SIGNATURES	DATE	MBARI		
			OASIS5 MOTHER BOARD MX470A		
			SIZE	FSCM NO	DWG NO
			SCALE		SHEET