

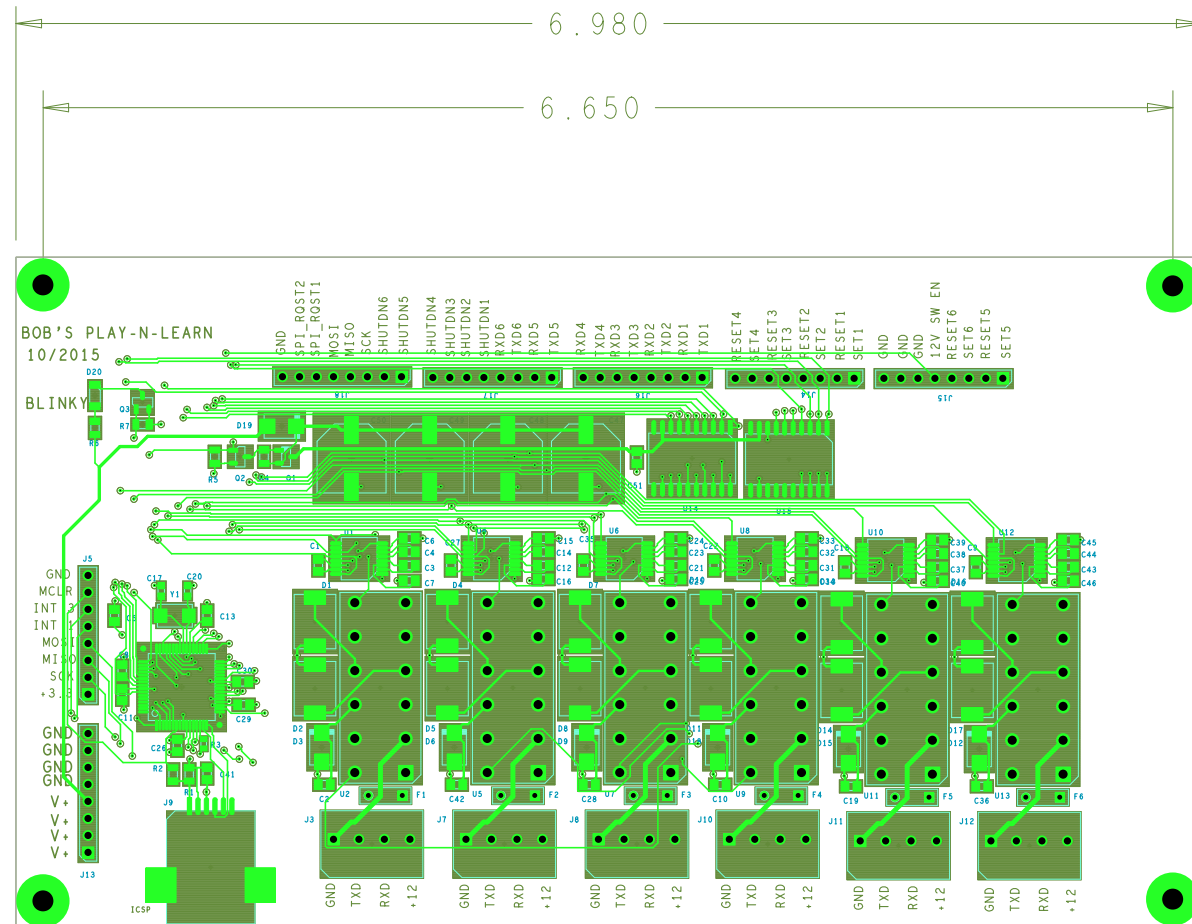


Diagram illustrating two vertical distances:

- Left distance: 3.610
- Right distance: 3.950

UNLESS OTHERWISE SPECIFIED	SIGNATURES	DATE	MBARI			
DIMENSIONS ARE IN INCHES TOLERANCES ON: 2 PL DECIMALS + 3 PL DECIMALS + ANGLES + FRACTIONS +			OASIS5 6-PORT EXPANDER BOARD			
			SIZE	FSCM NO	DWG NO	
			SCALE			SHEET