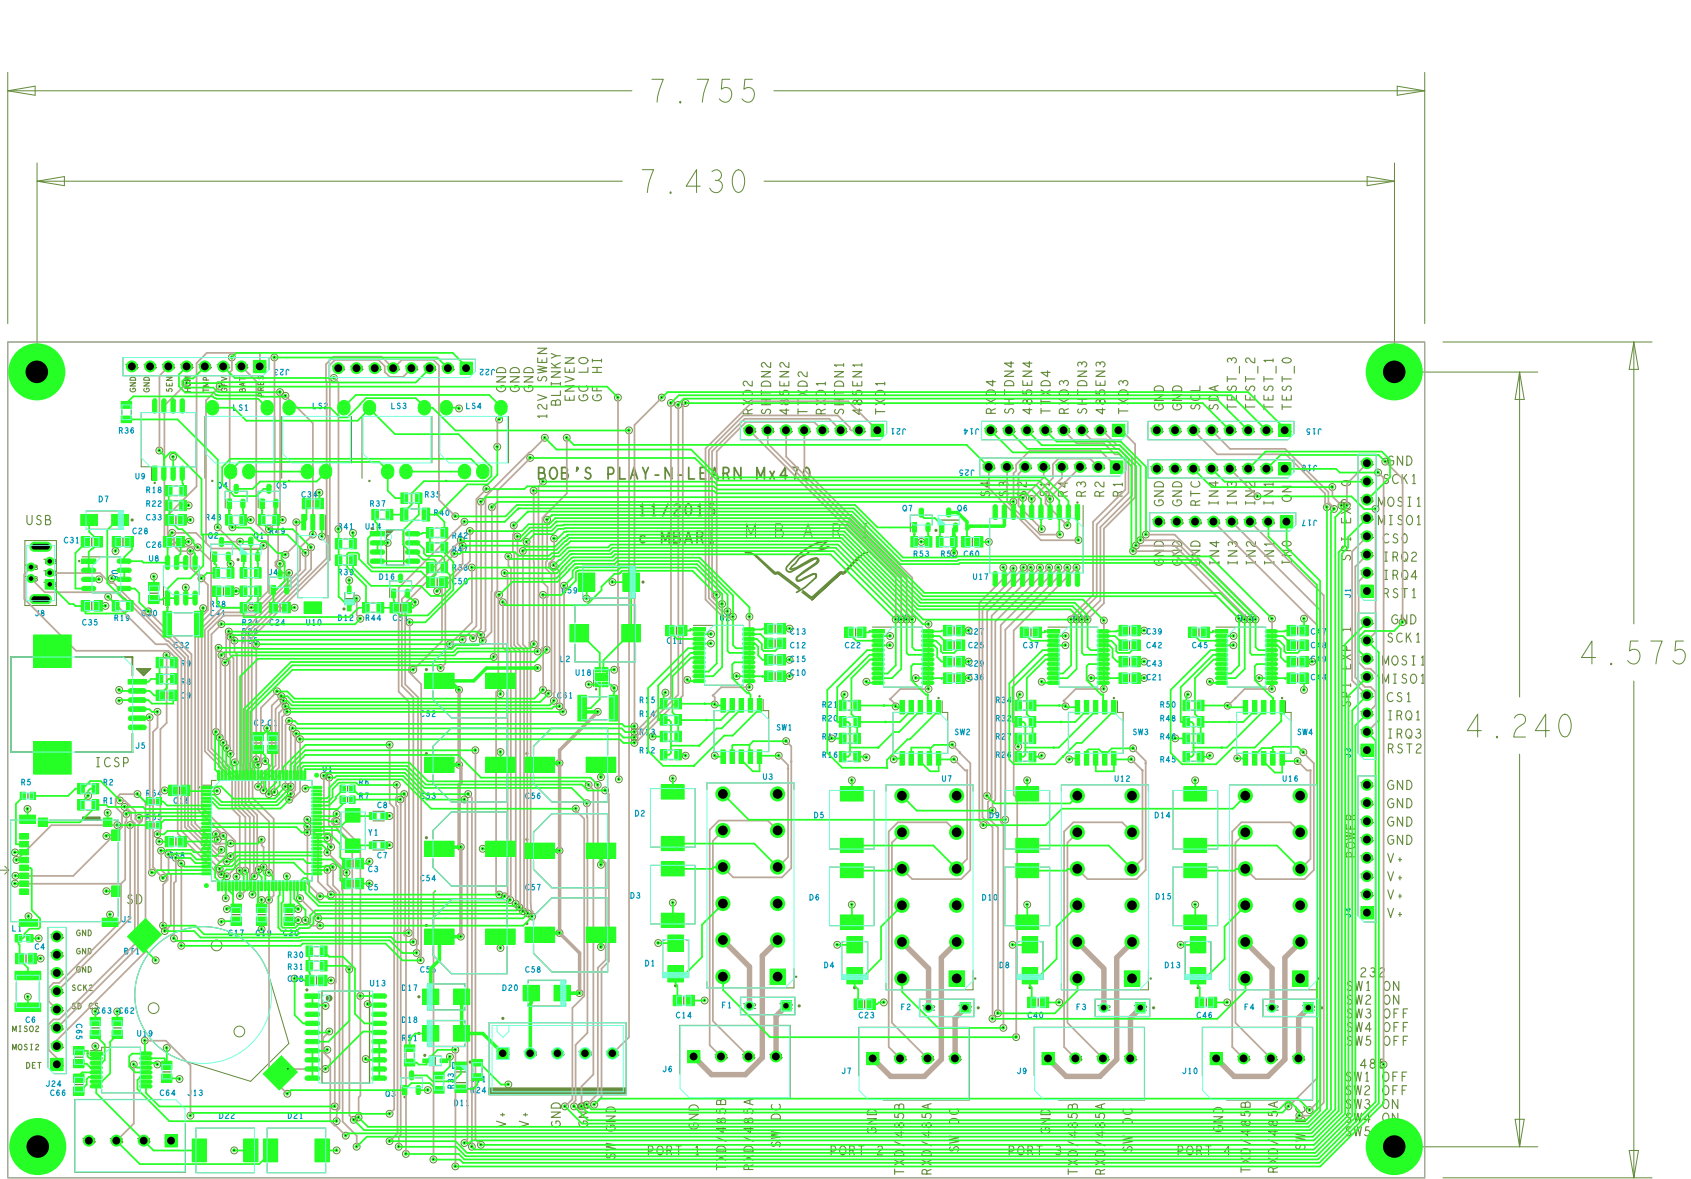


REVISIONS			
REV	DESCRIPTION	DATE	APPROVED

DRILL CHART: TOP to BOTTOM			
ALL UNITS ARE IN MILS			
FIGURE	SIZE	PLATED	QTY
○	10.0	PLATED	476
T28	28.0	PLATED	5
T32	32.0	PLATED	8
T43	43.0	PLATED	5
T44	44.0	PLATED	116
T55	55.0	PLATED	48
T26	126.0	PLATED	4
□	94.49x25.59	NON-PLATED	2

UNLESS OTHERWISE SPECIFIED DIMENSIONS ARE IN INCHES TOLERANCES ON: 2 PL DECIMALS + 3 PL DECIMALS + ANGLES + FRACTIONS +	SIGNATURES	DATE	MBARI		
			O5 PLAY N LEARN MX470		
			SIZE	FSCM NO	DWG NO
			SCALE		SHEET