
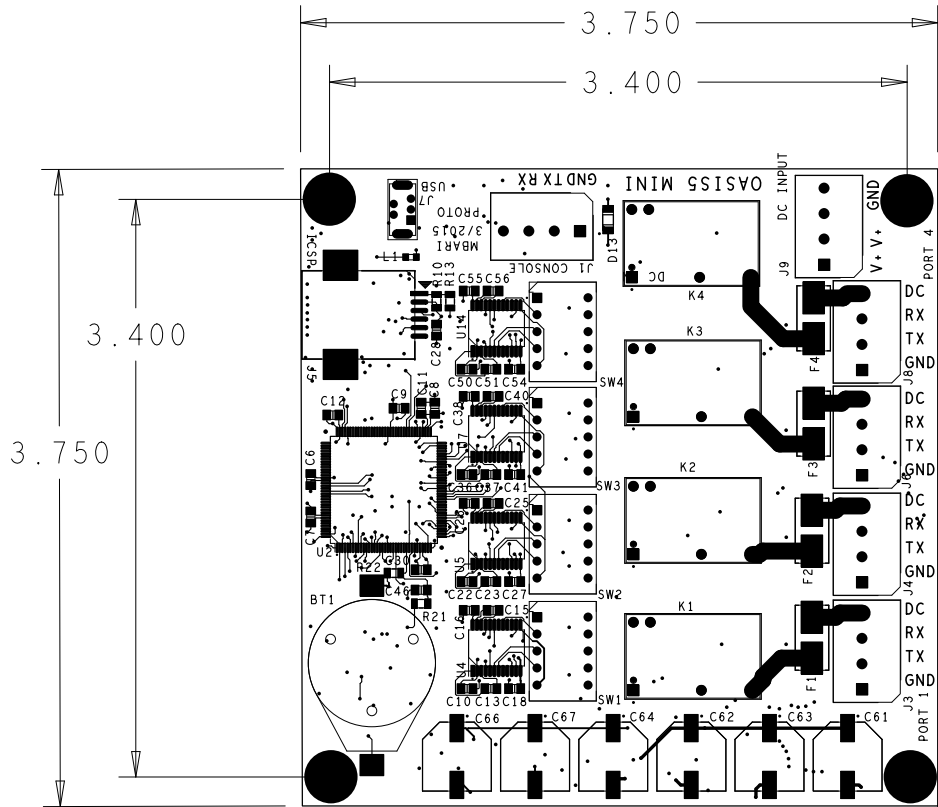


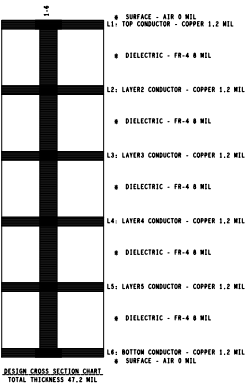

REVISIONS			
REV	DESCRIPTION	DATE	APPROVED

UNLESS OTHERWISE SPECIFIED DIMENSIONS ARE IN INCHES TOLERANCES ON: 2 PL DECIMALS + 3 PL DECIMALS + ANGLES + FRACTIONS +	SIGNATURES	DATE	MBARI		
			OASIS5 BOARD		
			SIZE	FSCM NO	DWG NO
			SCALE		SHEET