


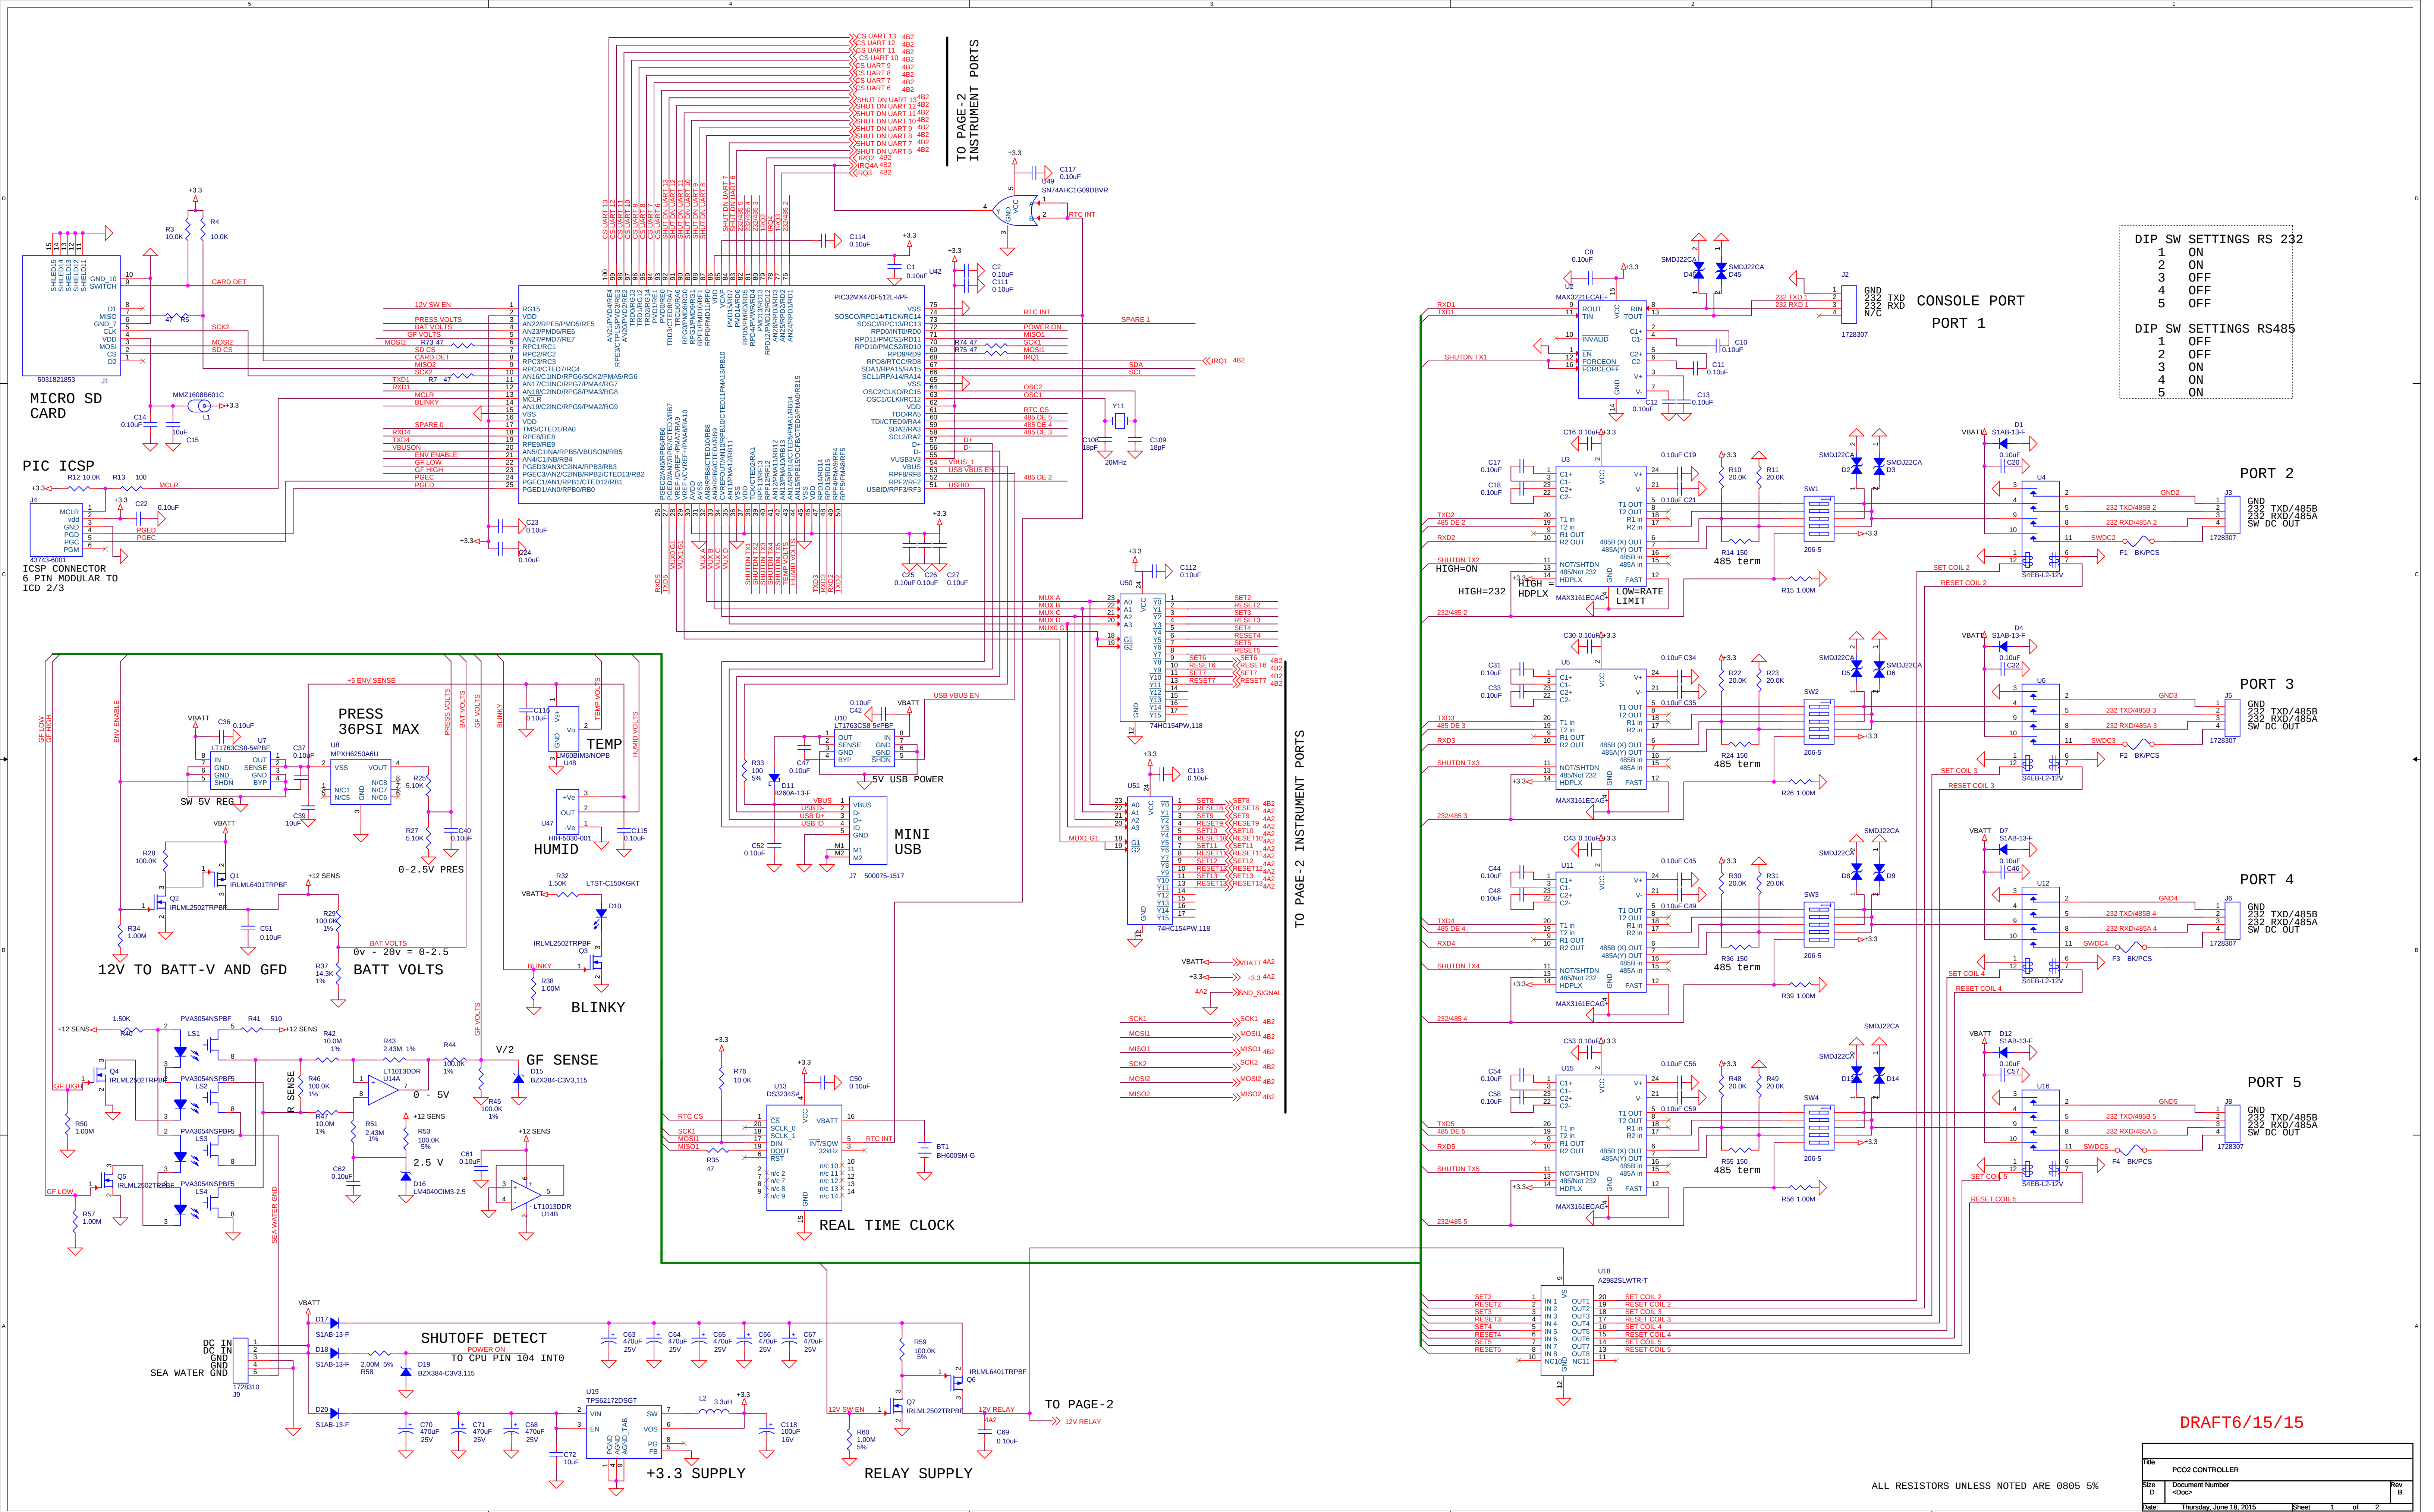

DIP SW SETTINGS RS 232	
1	ON
2	ON
3	OFF
4	OFF
5	OFF

DIP SW SETTINGS RS485	
1	OFF
2	OFF
3	ON
4	ON
5	ON

DRAFT6/15/15

File	PCO2 CONTROLLER	Rev	B
Size	Document Number		
Date	Thursday, June 18, 2015	Sheet	1 of 2