
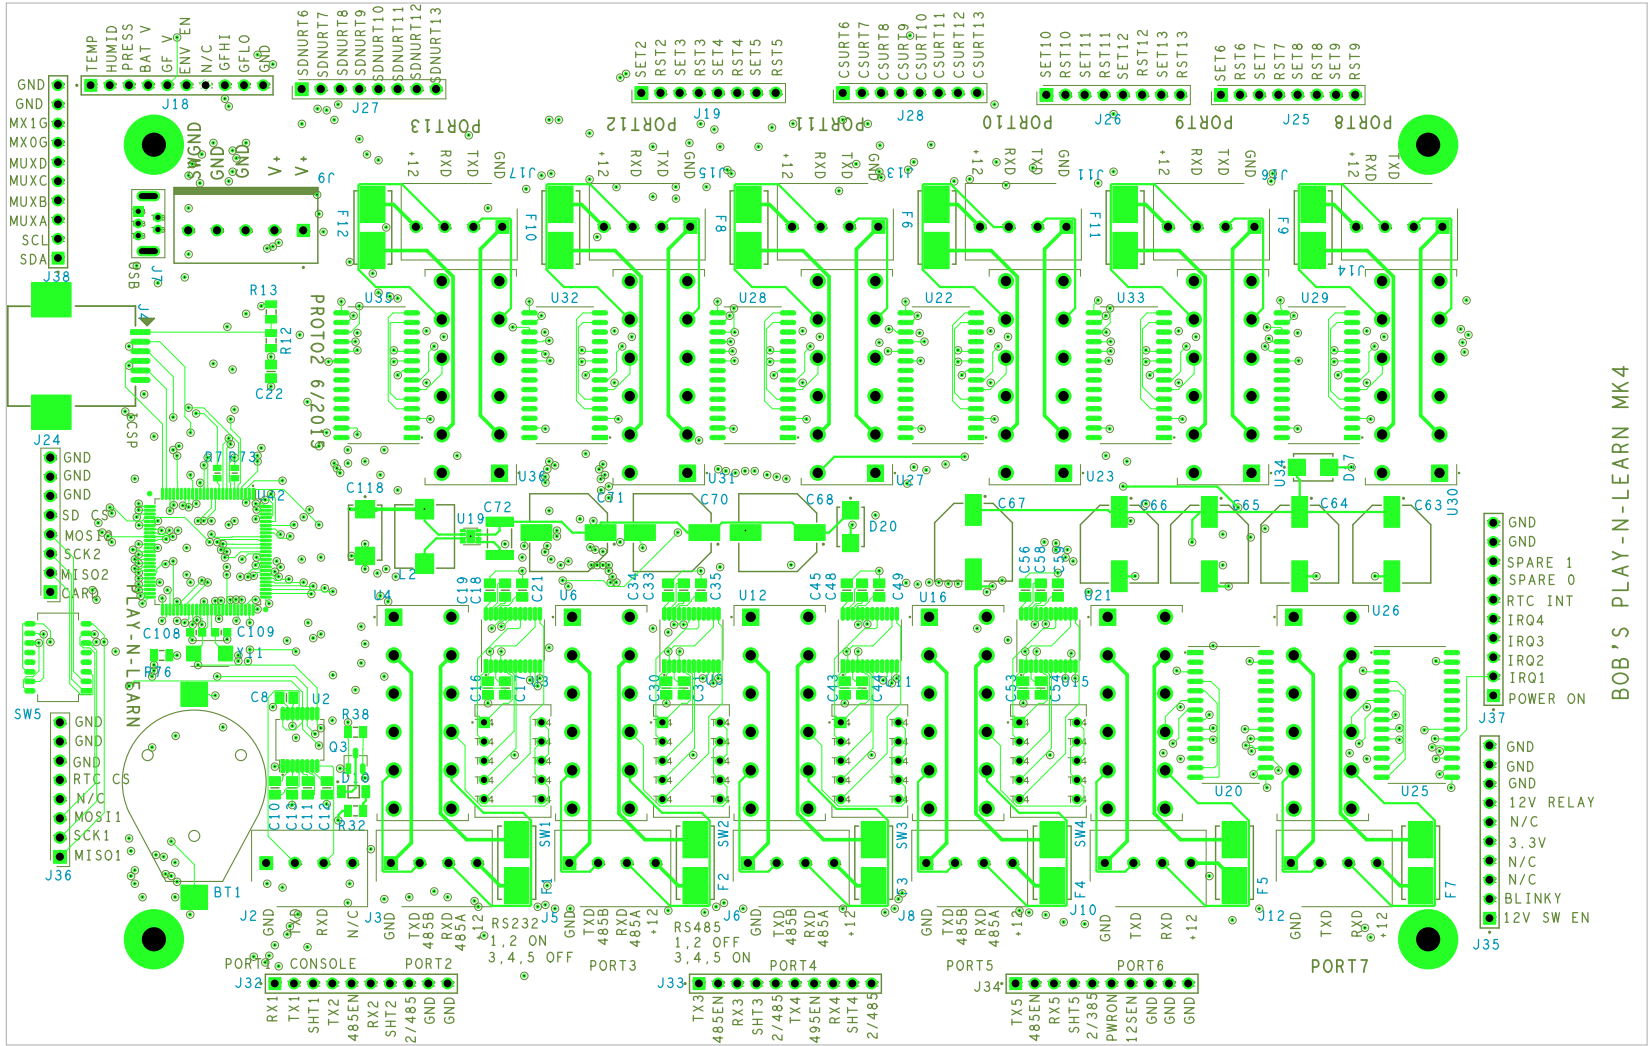


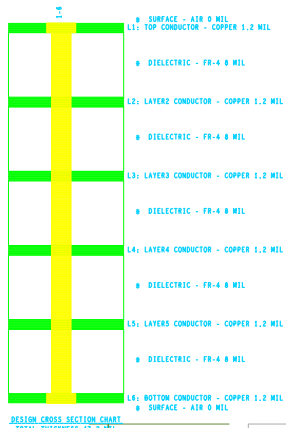

REVISIONS			
REV	DESCRIPTION	DATE	APPROVED

DRILL CHART: TOP to BOTTOM			
ALL UNITS ARE IN MILS			
FIGURE	SIZE	PLATED	QTY
0	10.0	PLATED	641
T28	28.0	PLATED	5
T34	34.0	PLATED	40
T42	42.0	PLATED	70
T43	43.0	PLATED	5
T44	44.0	PLATED	108
T55	55.0	PLATED	144
126	126.0	PLATED	4
0	94.49x25.59	PLATED	2

UNLESS OTHERWISE SPECIFIED	SIGNATURES	DATE	MBARI	
DIMENSIONS ARE IN INCHES				
TOLERANCES ON:			05 FAT BOARD PIC MX 470	
2 PL DECIMALS +				
3 PL DECIMALS +			SIZE	FSCM NO
ANGLES +			DWG NO	
FRACTIONS +			SCALE	SHEET