


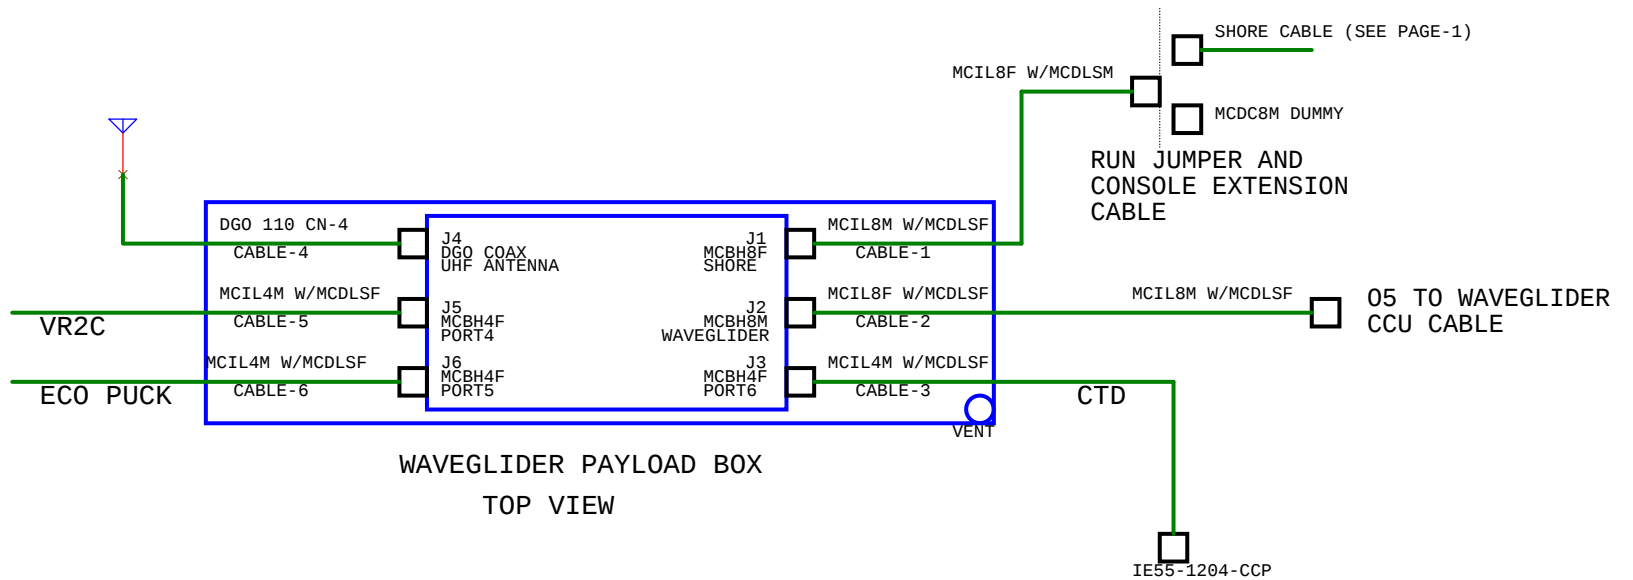

WAVEGLIDER PAYLOAD BOX
TOP VIEW

10/14/2016

Title			
05 TO WAVEGLIDER CABLING DIAGRAM			
Size	Document Number	Rev	
B	<Doc>	-	
Date:	Monday, November 14, 2016	Sheet	1 of 1