
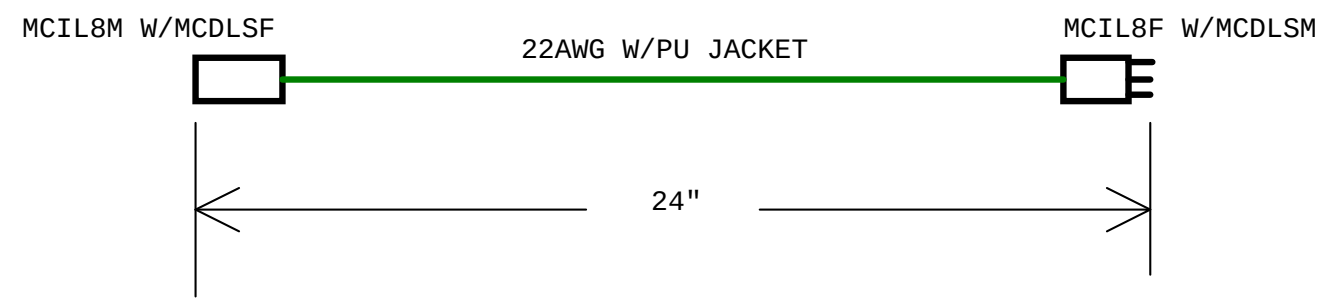


11/7/2016		INITIAL RELEASE
11/14/2016	REV-A	SWAP M/F

05

SHORE

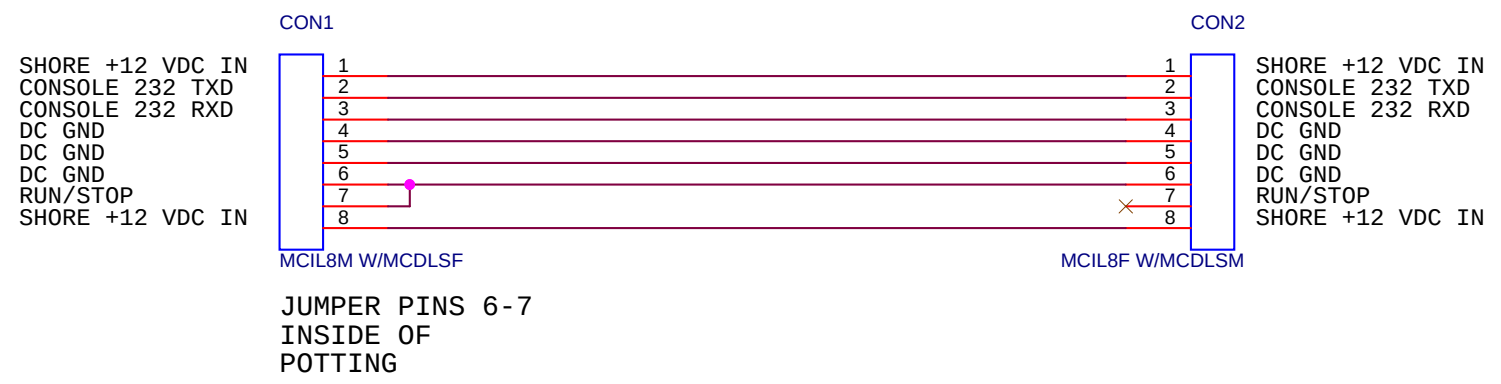

10/14/2016

NOTES

FACTORY TO INSTALL LOCKING SLEEVES

CABLE LENGTHS ARE CONNECTOR TIP TO TIP

Title		
RUN JUMPER AND CONSOLE EXTENSION CABLE CABLE-1		
Size A	Document Number <Doc>	Rev A
Date:	Monday, November 14, 2016	Sheet 1 of 1