


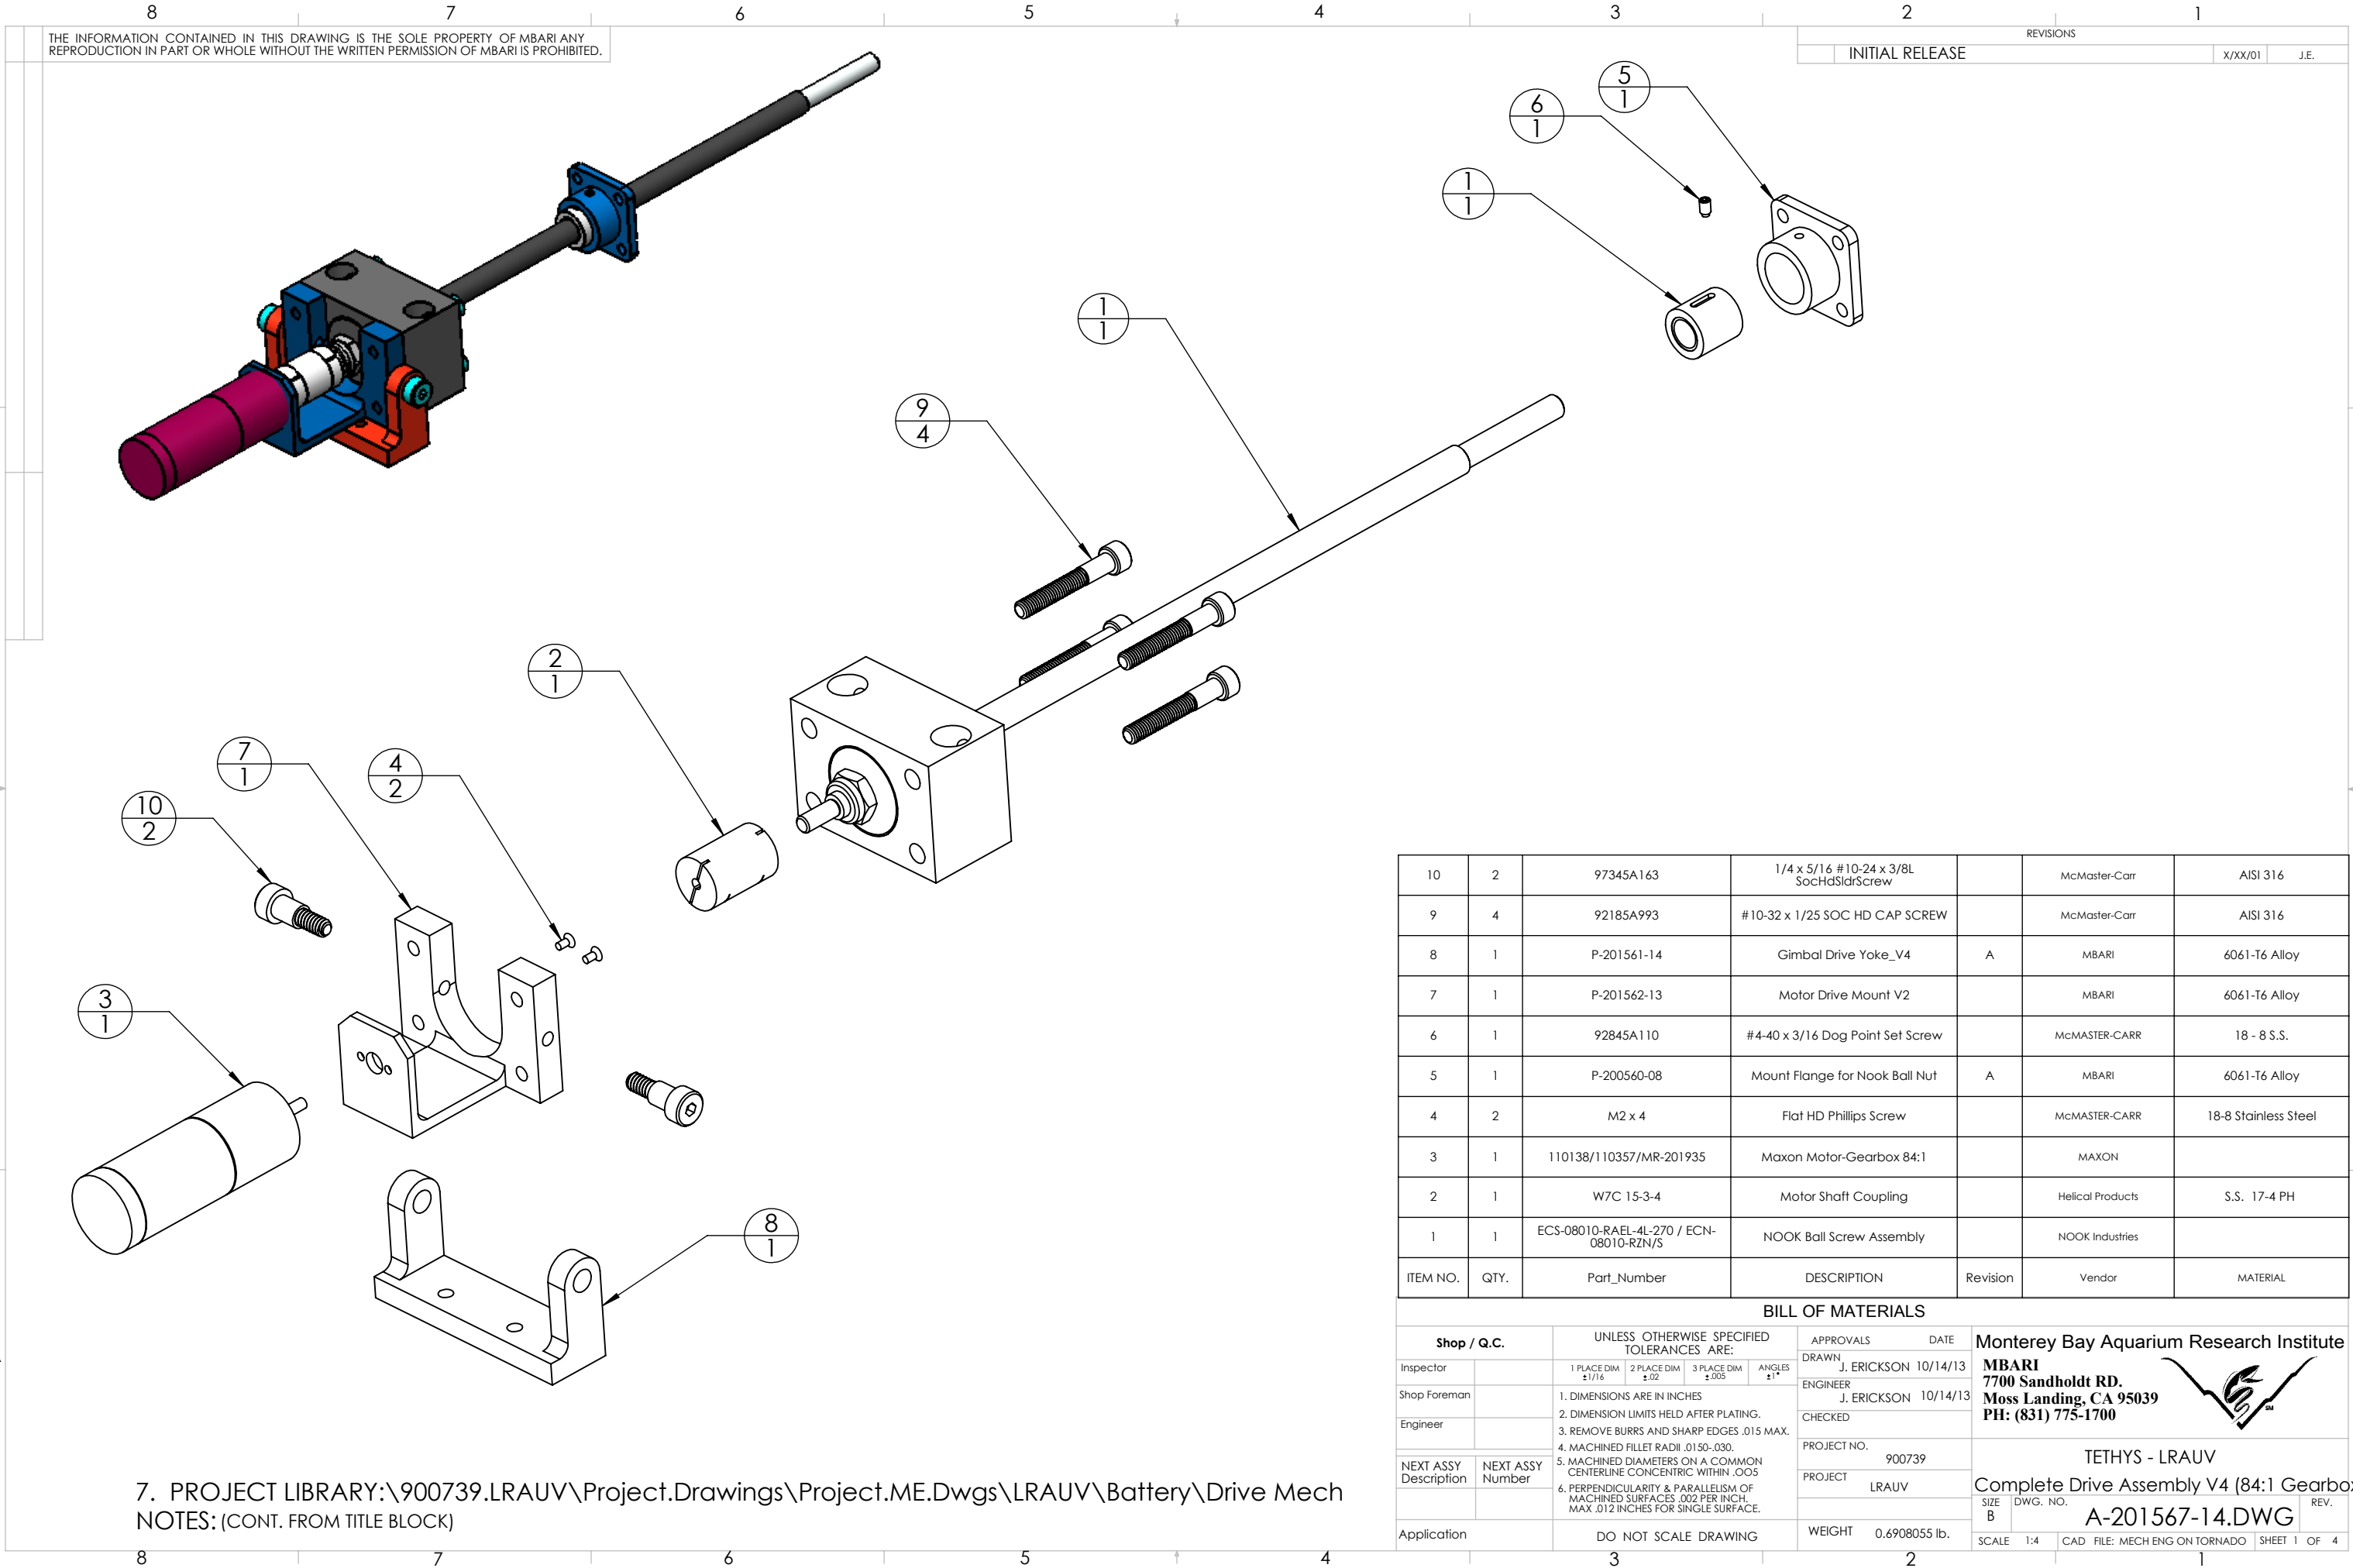

7. PROJECT LIBRARY:\900739.LRAUV\Project.Drawings\Project.ME.Dwgs\LRAUV\Battery\Drive Mech
NOTES: (CONT. FROM TITLE BLOCK)