


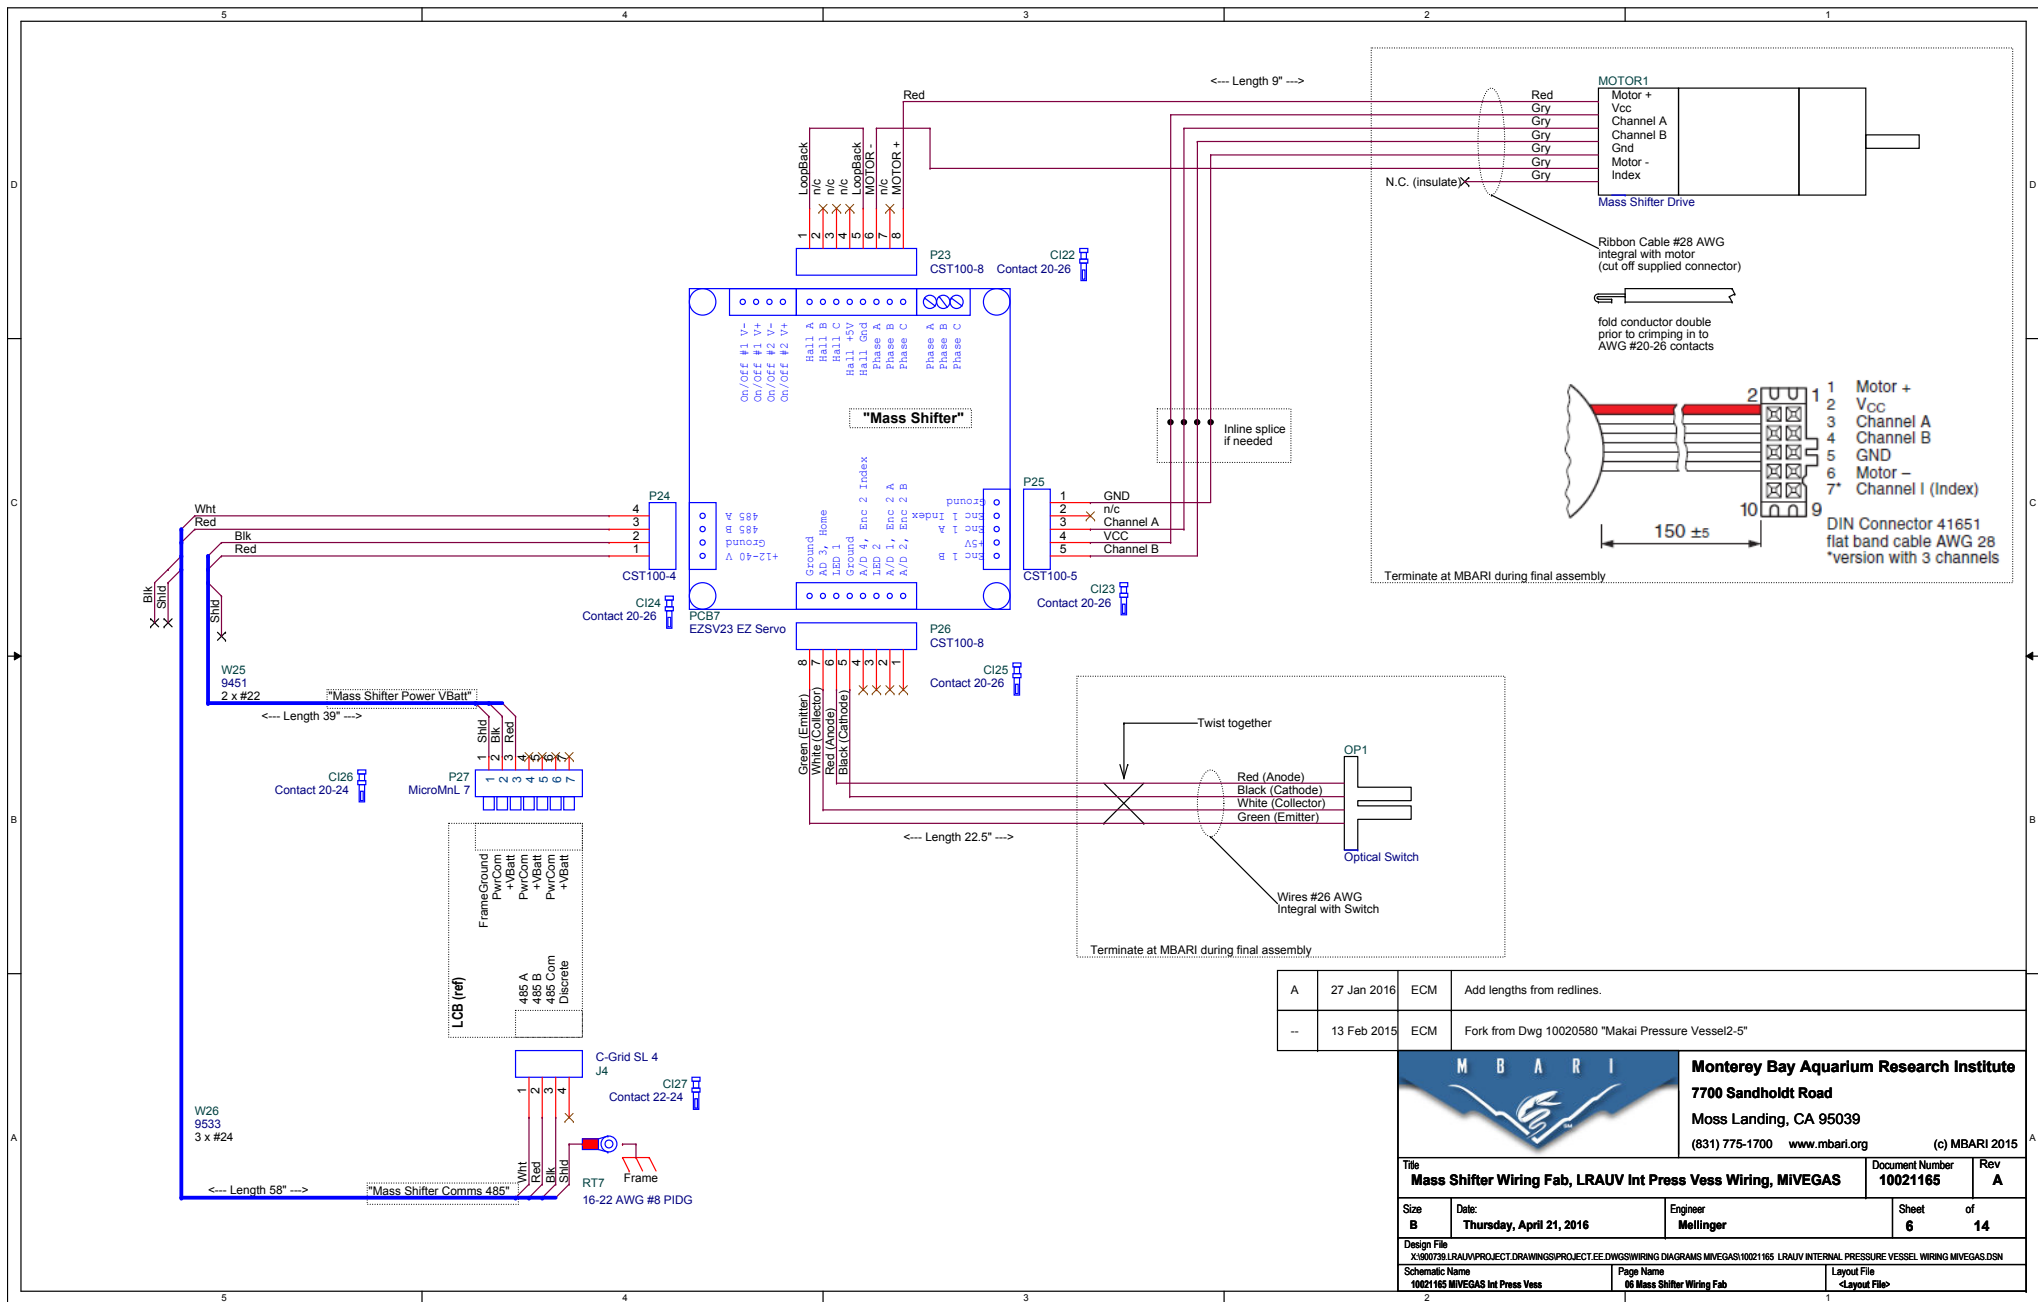

A	27 Jan 2016	ECM	Add lengths from redlines.
--	13 Feb 2015	ECM	Fork from Dwg 10020580 "Makai Pressure Vessel2-5"

		Monterey Bay Aquarium Research Institute 7700 Sandholdt Road Moss Landing, CA 95039 (831) 775-1700 www.mbari.org (c) MBARI 2015	
Title Mass Shifter Wiring Fab, LRAUV Int Press Vess Wiring, MIVEGAS		Document Number 10021165	Rev A
Size B	Date: Thursday, April 21, 2016	Engineer Mellinger	Sheet 6 of 14
Design File X:\000739 LRAUV\PROJECT.DRAWINGS\PROJECT.EE.DWG\WIRING DIAGRAMS MIVEGAS\10021165 LRAUV INTERNAL PRESSURE VESSEL WIRING MIVEGAS.DSN			
Schematic Name 10021165 MIVEGAS Int Press Vess		Page Name 06 Mass Shifter Wiring Fab	Layout File <Layout File>