
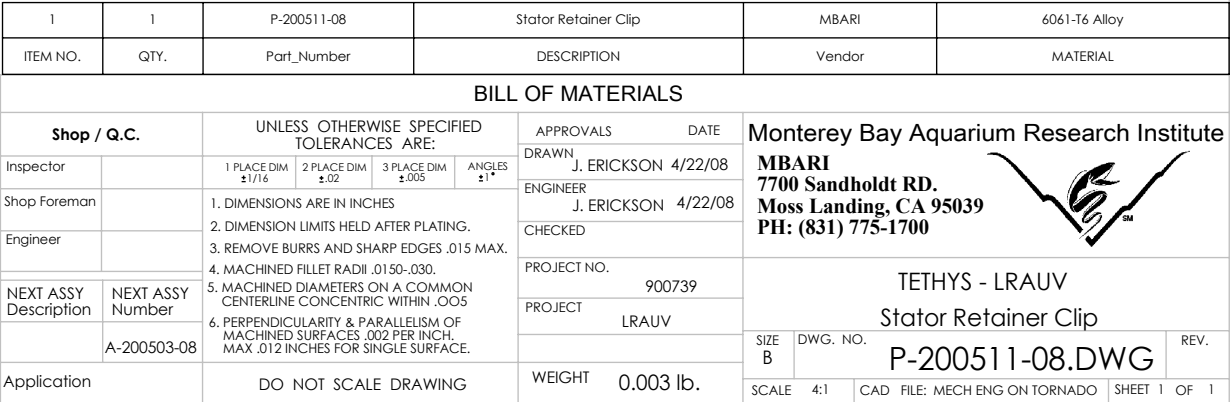
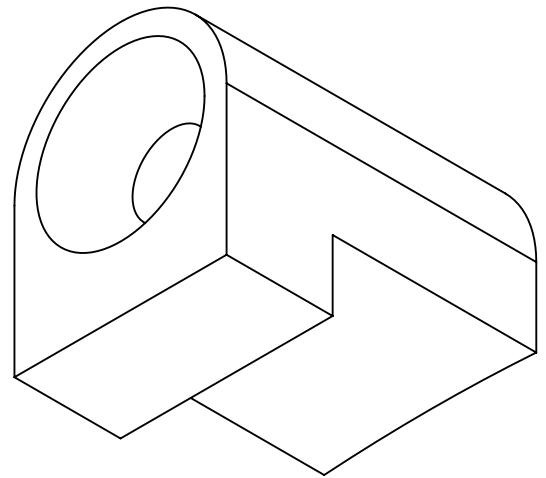


REVISIONS			
	INITIAL RELEASE	X/XX/01	J.E.

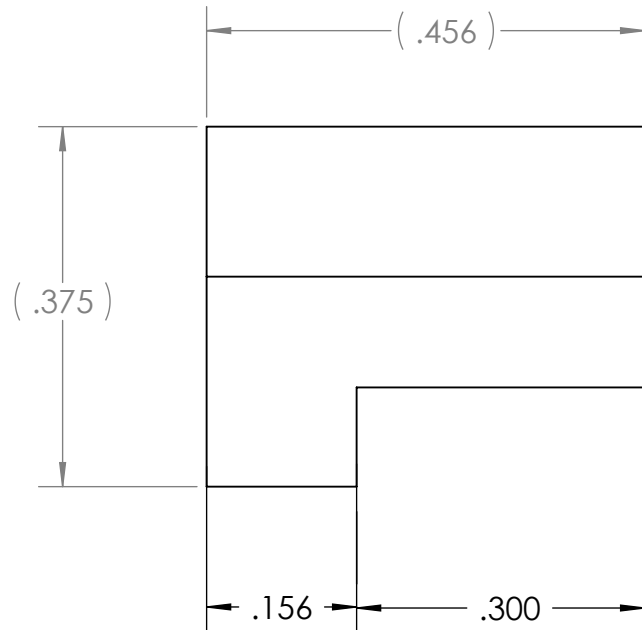

Monterey Bay Aquarium Research Institute MBARI 7700 Sandholdt RD. Moss Landing, CA 95039 PH: (831) 775-1700					
TETHYS - LRAUV Stator Retainer Clip					
SIZE B	DWG. NO. P-200511-08.DWG				REV.
SCALE	4:1	CAD FILE: MECH ENG ON TORNADO		SHEET 1	OF 1