


REV. No.	ECN No.	REVISION	BY & DATE

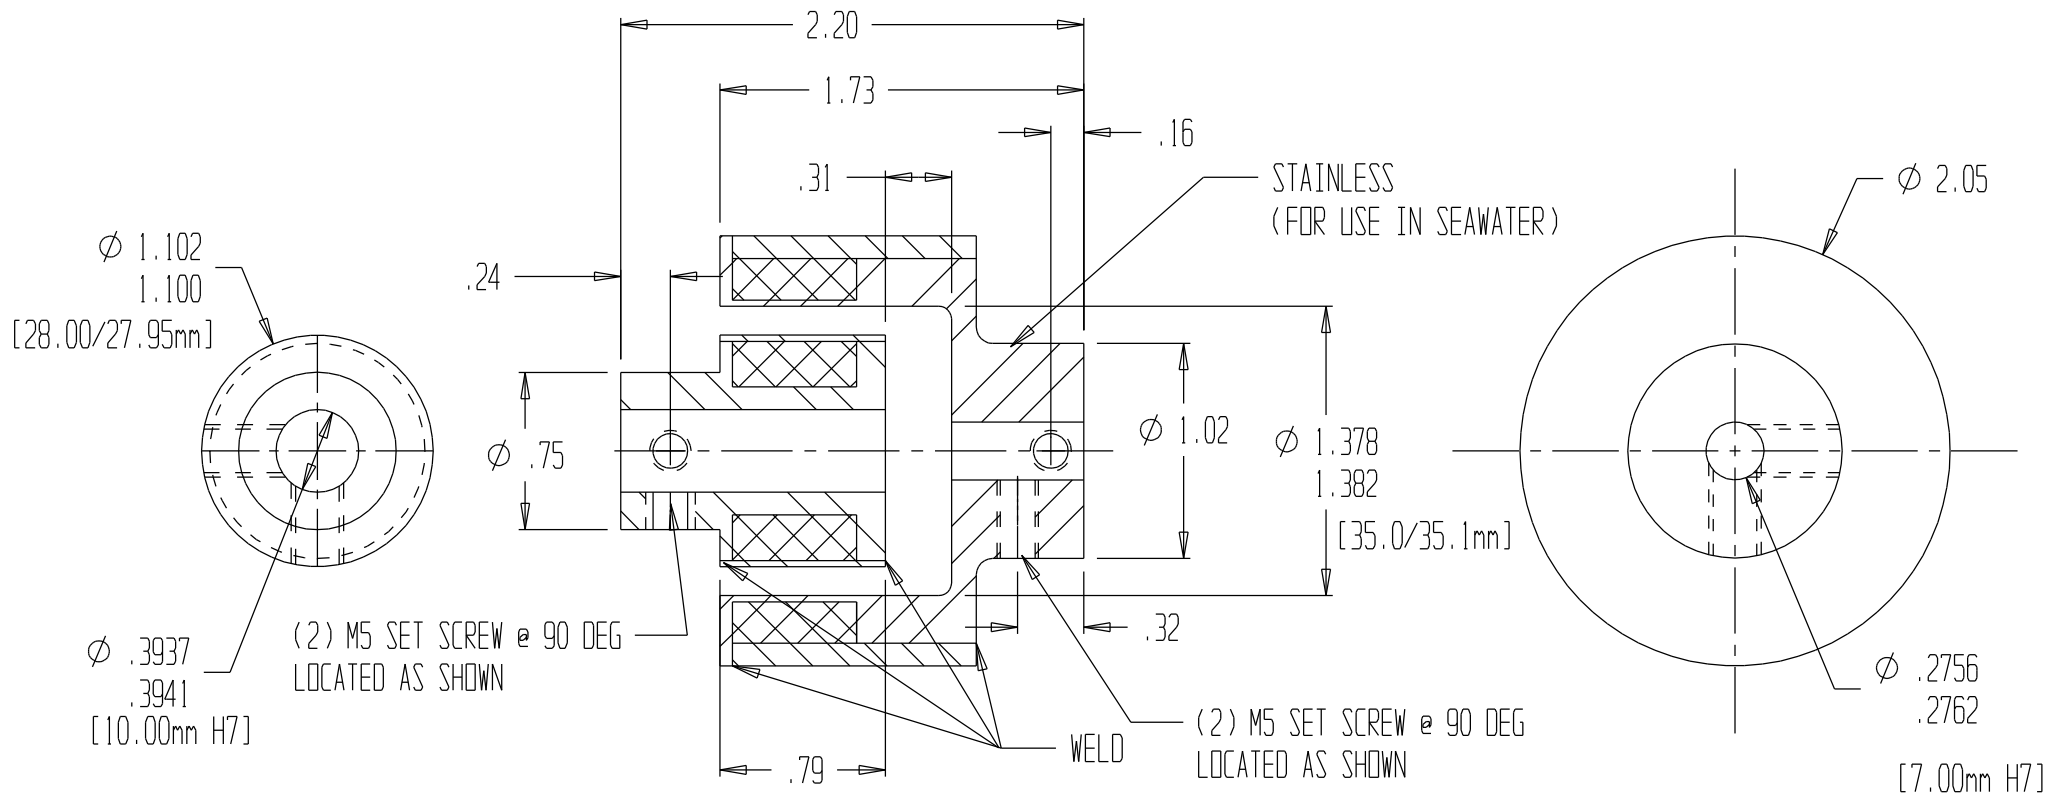

NOTES:

1. OUTER HUB STAINLESS W/300 SERIES COVER
2. INNER HUB STAINLESS w/ 300 SERIES COVER
3. NdFeB MAGNETS- 8 POLES
3. RATED TORQUE 1.0NM (141 oz-in) @ 77F
4. PEAK TORQUE 1.5NM (212 oz-in) @ 77F

THIS DRAWING IS THE PROPERTY OF MAGNETIC TECHNOLOGIES LTD. AND IS SUPPLIED ON THE EXPRESS CONDITION THAT IT SHALL NOT BE LENT, COPIED, REPRODUCED NOR DISCLOSED TO ANY OTHER PERSON, IN WHOLE OR IN PART WITHOUT THE WRITTEN CONSENT OF MAGNETIC TECHNOLOGIES LTD.

USED ON	SCALE
UNLESS OTHERWISE SPECIFIED	
ALL DIMENSIONS ARE IN INCHES TOLERANCES: DECIMAL: .XX $\pm$.010 .XXX $\pm$.005 ANGULAR : $\pm$ 1° GEN. CONCENTRICITY: .003 T.I.R. MACH FILLETS: .010 R MACH EDGES: .015 R OR CHMF. UNSPECIFIED RADII: .015 R IN MICROINCHES RMS GEOMETRIC: TO MIL-STD. 8 REMOVE ALL BURRS & SHARP EDGES	

MATERIAL
PER BOM
FINISH
DRAWN HBS 4/6/10
CHECKED
PROJ.ENG.
APPROVED

MAGNETIC
TECHNOLOGIES LTD.

OXFORD , MA 01540-0257

MTC-1 COUPLING

MTC-1-005