


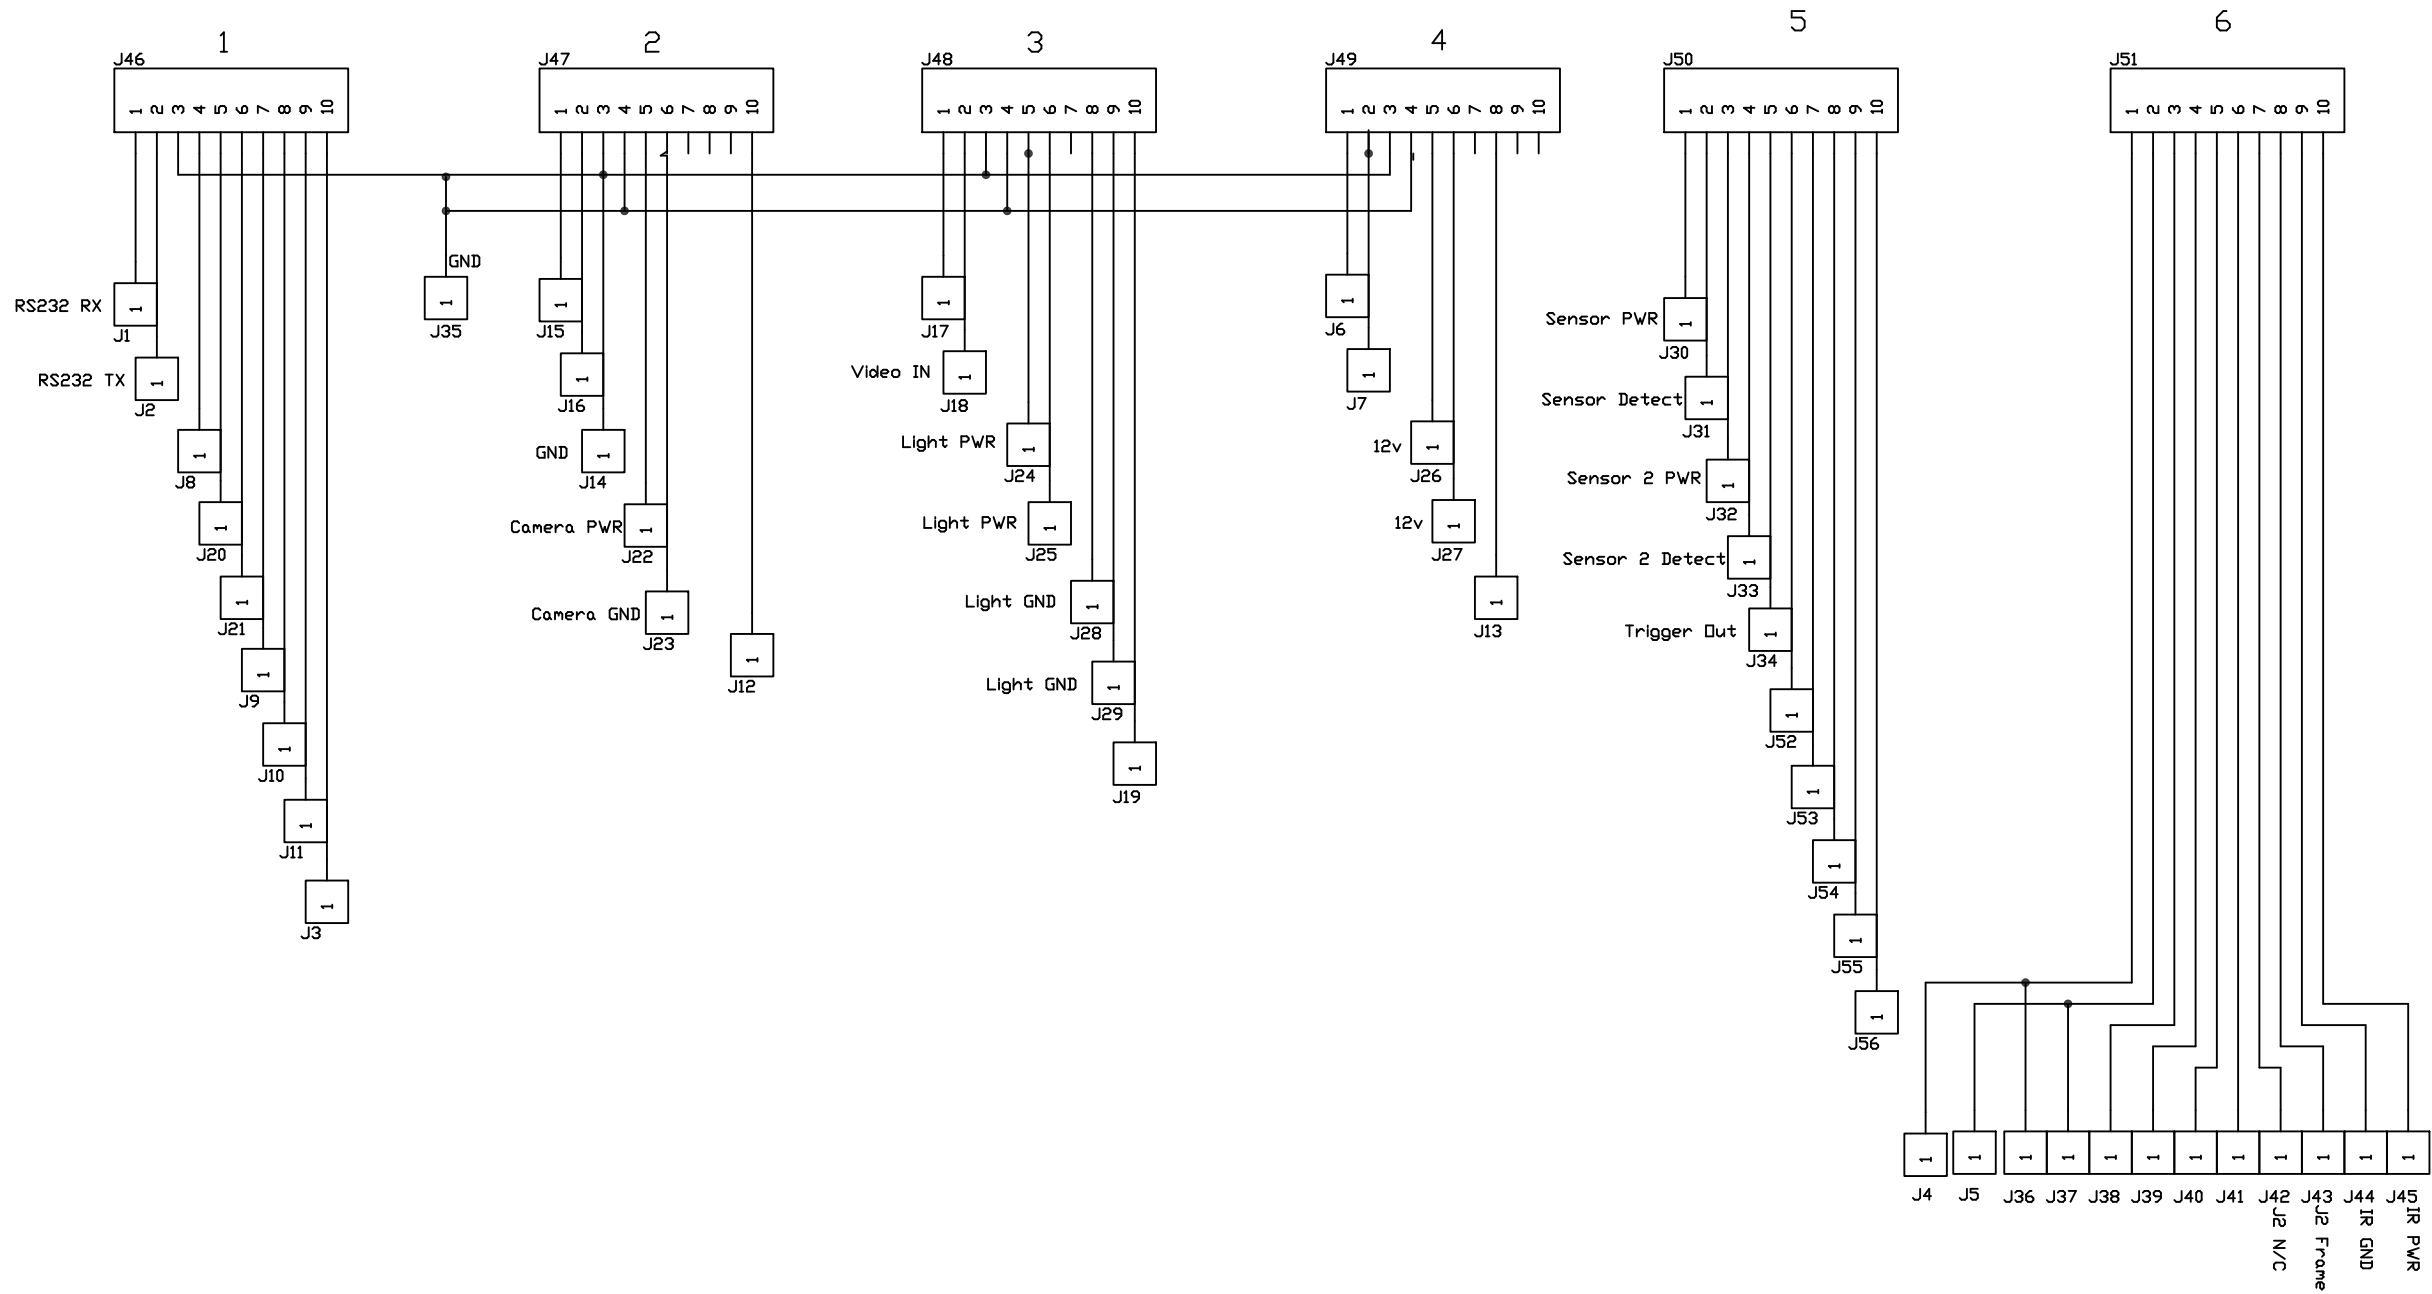

Title		
JB0X		
Size B	Document Number 8675309	Rev A
Date:	Friday, February 19, 2010	Sheet 1 of 1