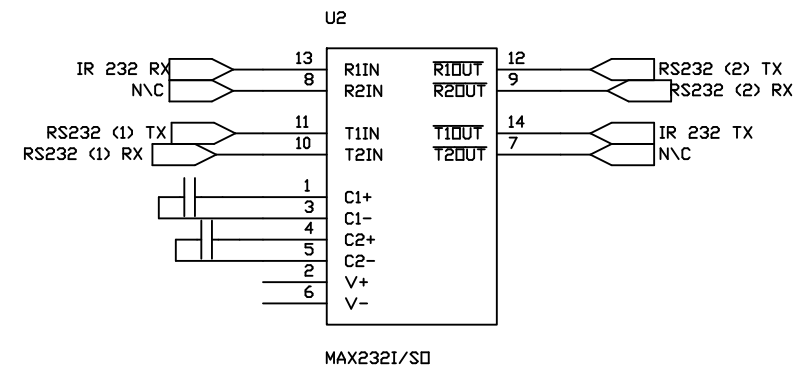
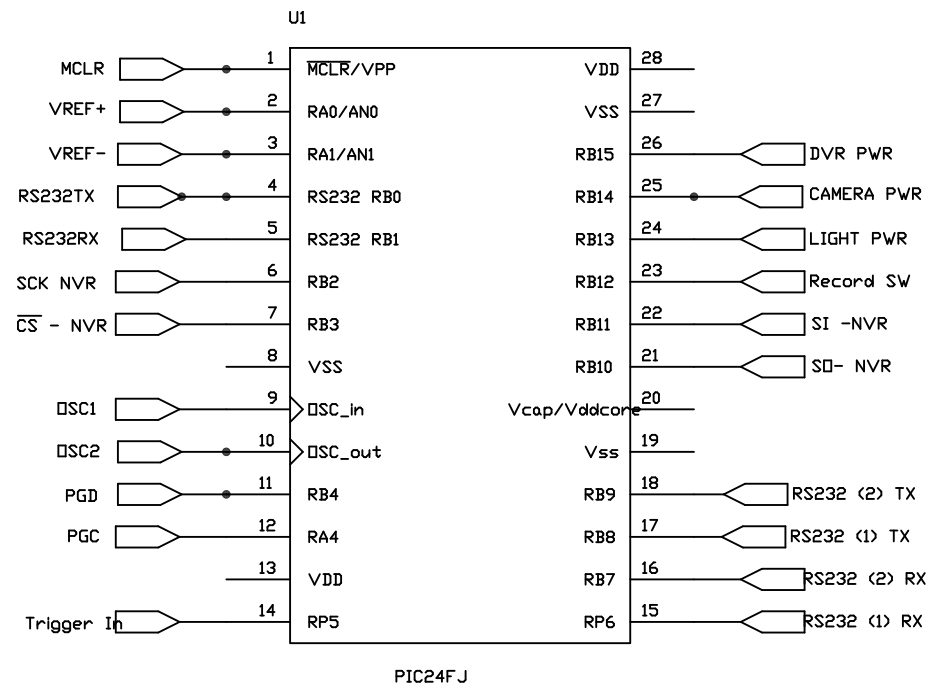


Title			
ATS PIC24			
Size B	Document Number 8675309		Rev A
Date:	Tuesday, June 08, 2010	Sheet	1 of 1