


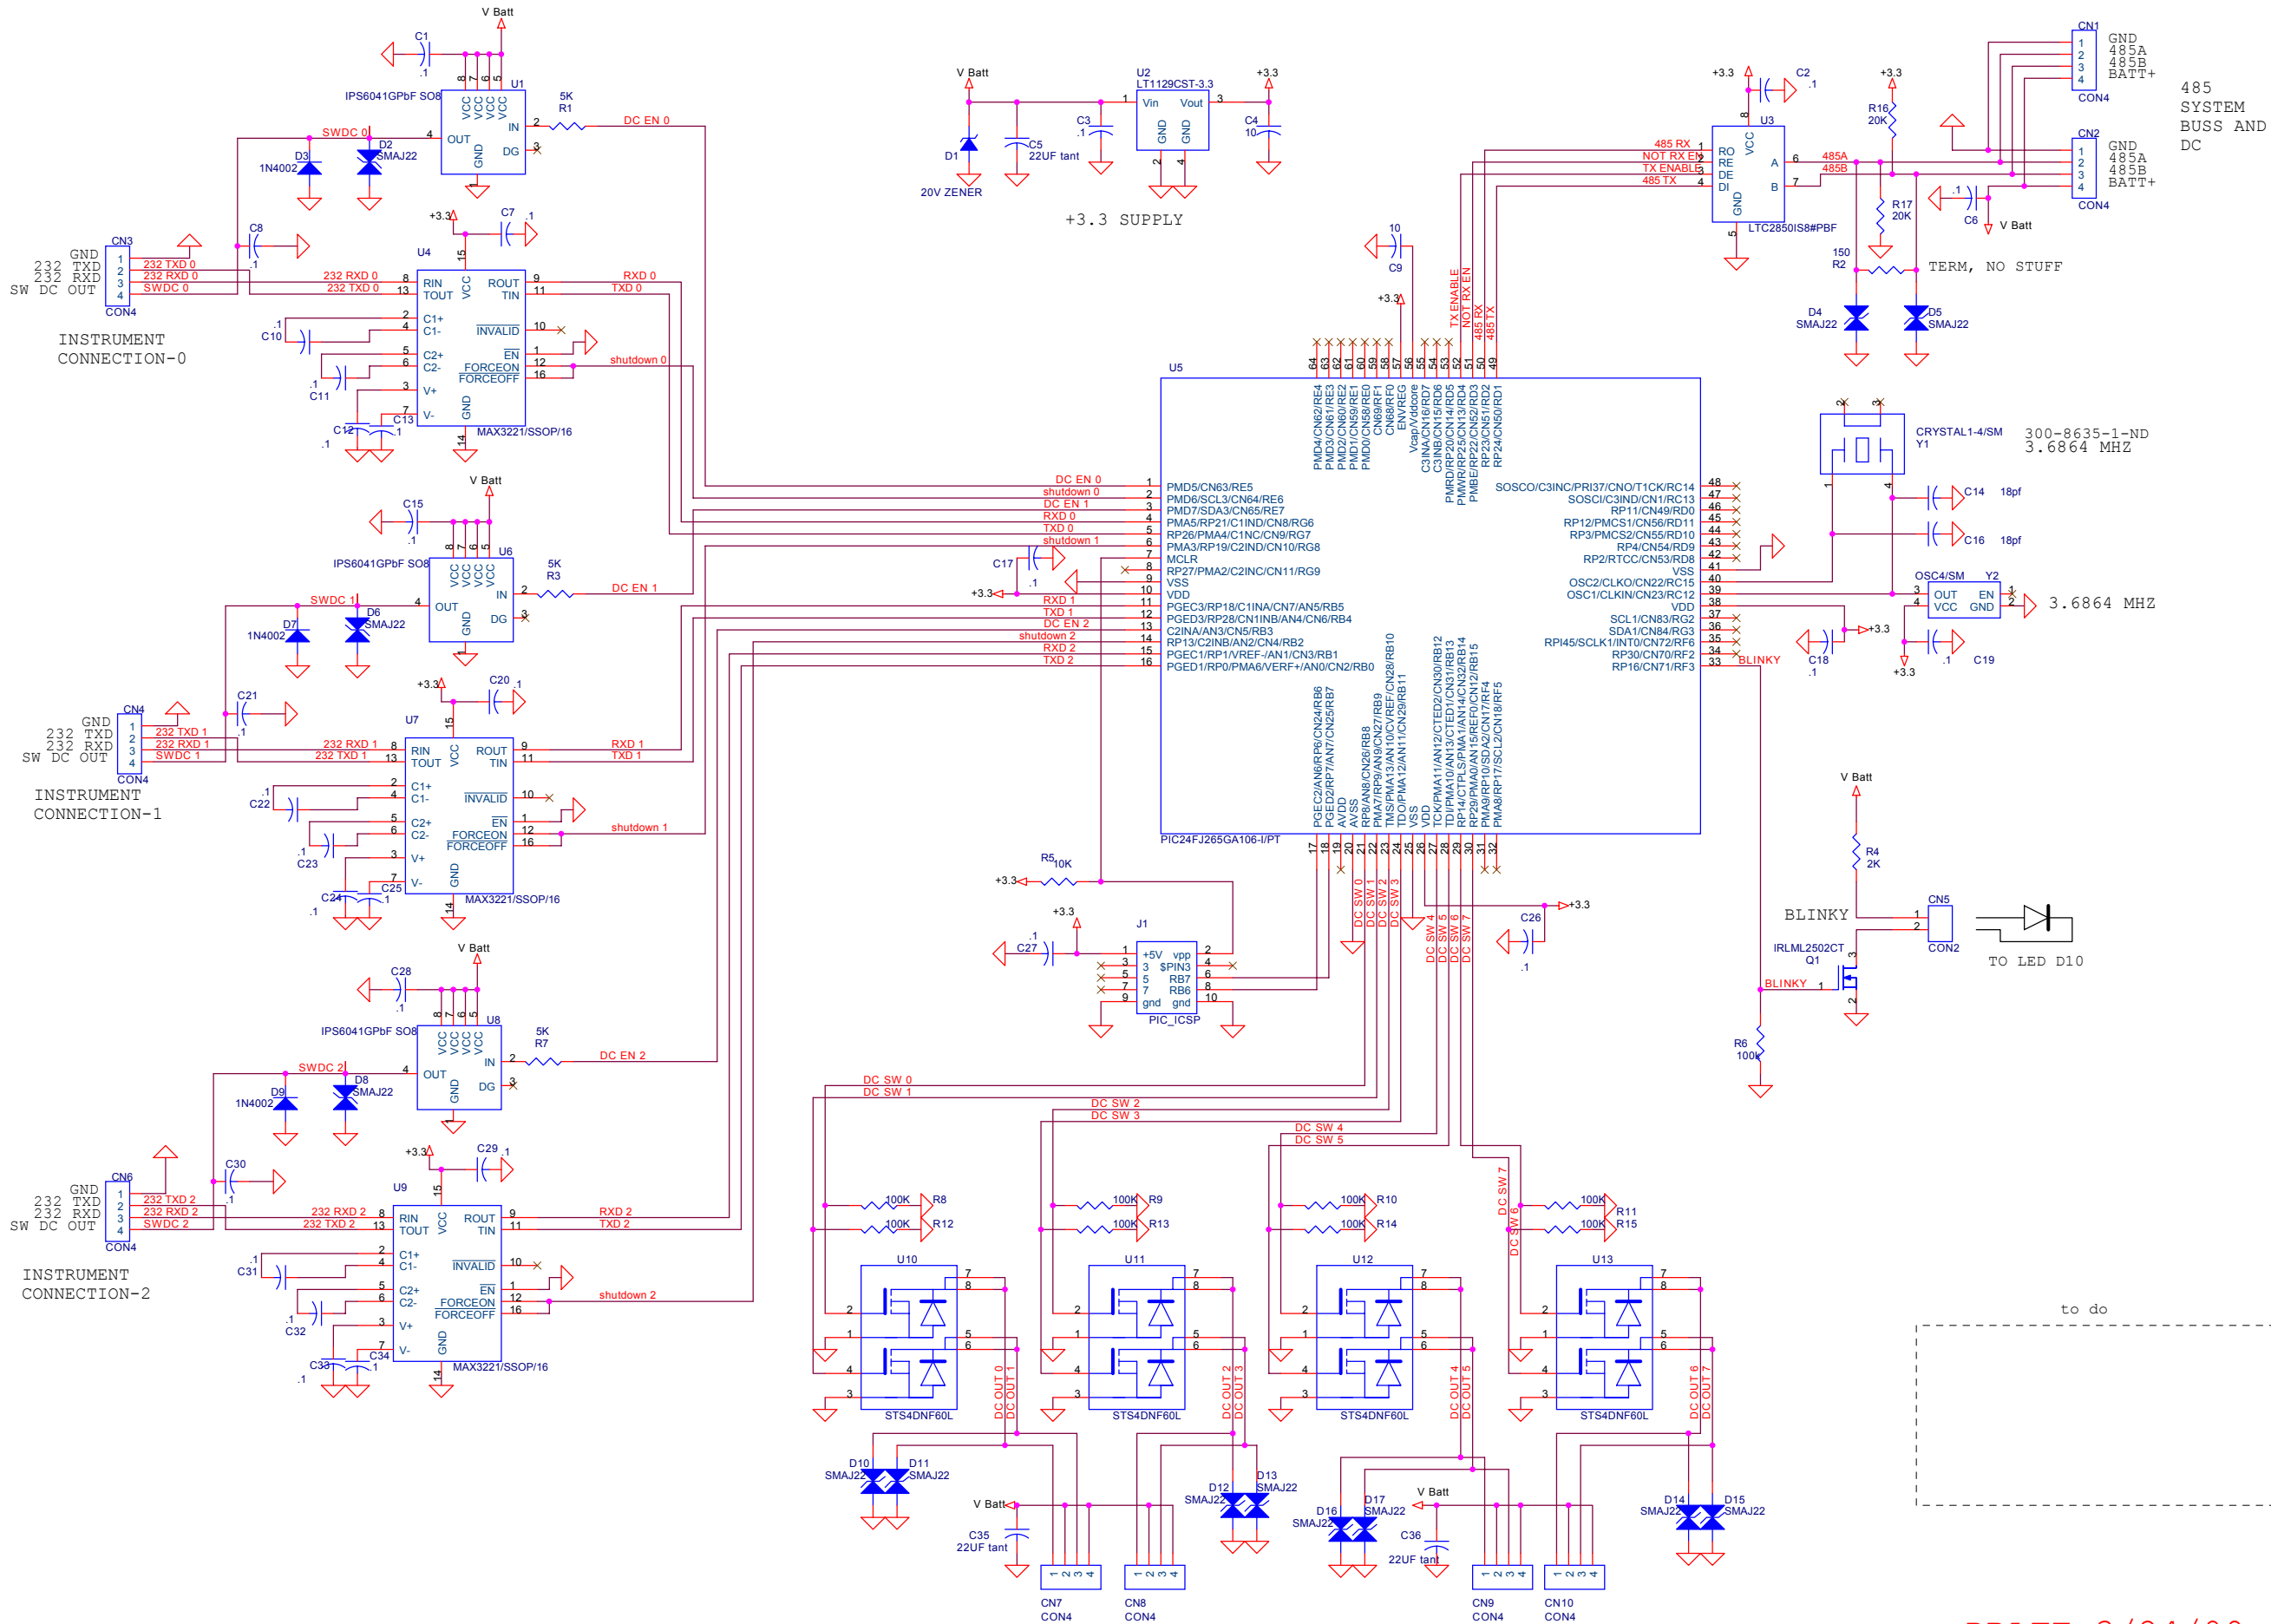

DC OUTPUTS FOR STIRRING, SAMPLING AND INJECTORS

DRAFT 3/24/09

Title			chamber controller
Size	Document Number	Rev	-
C	<Doc>		
Date:			Thursday, April 02, 2009
Sheet			1 of 1