


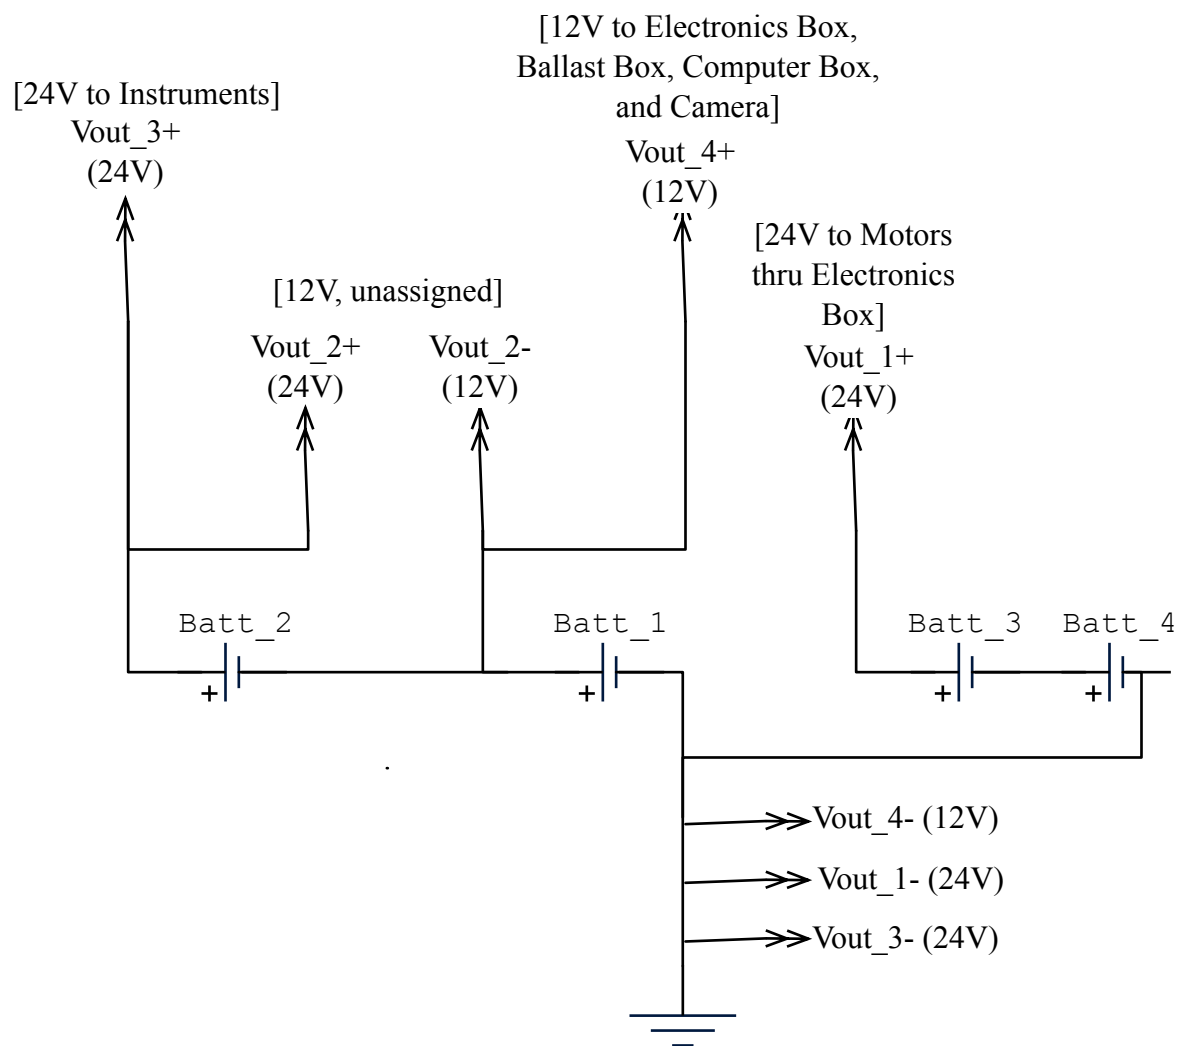

SWATH Junction Box Schematics, including Batteries

Created by: Erin Beck on 23 JUL 2008

Modified by: Erin Beck on 29 JUL 2008